
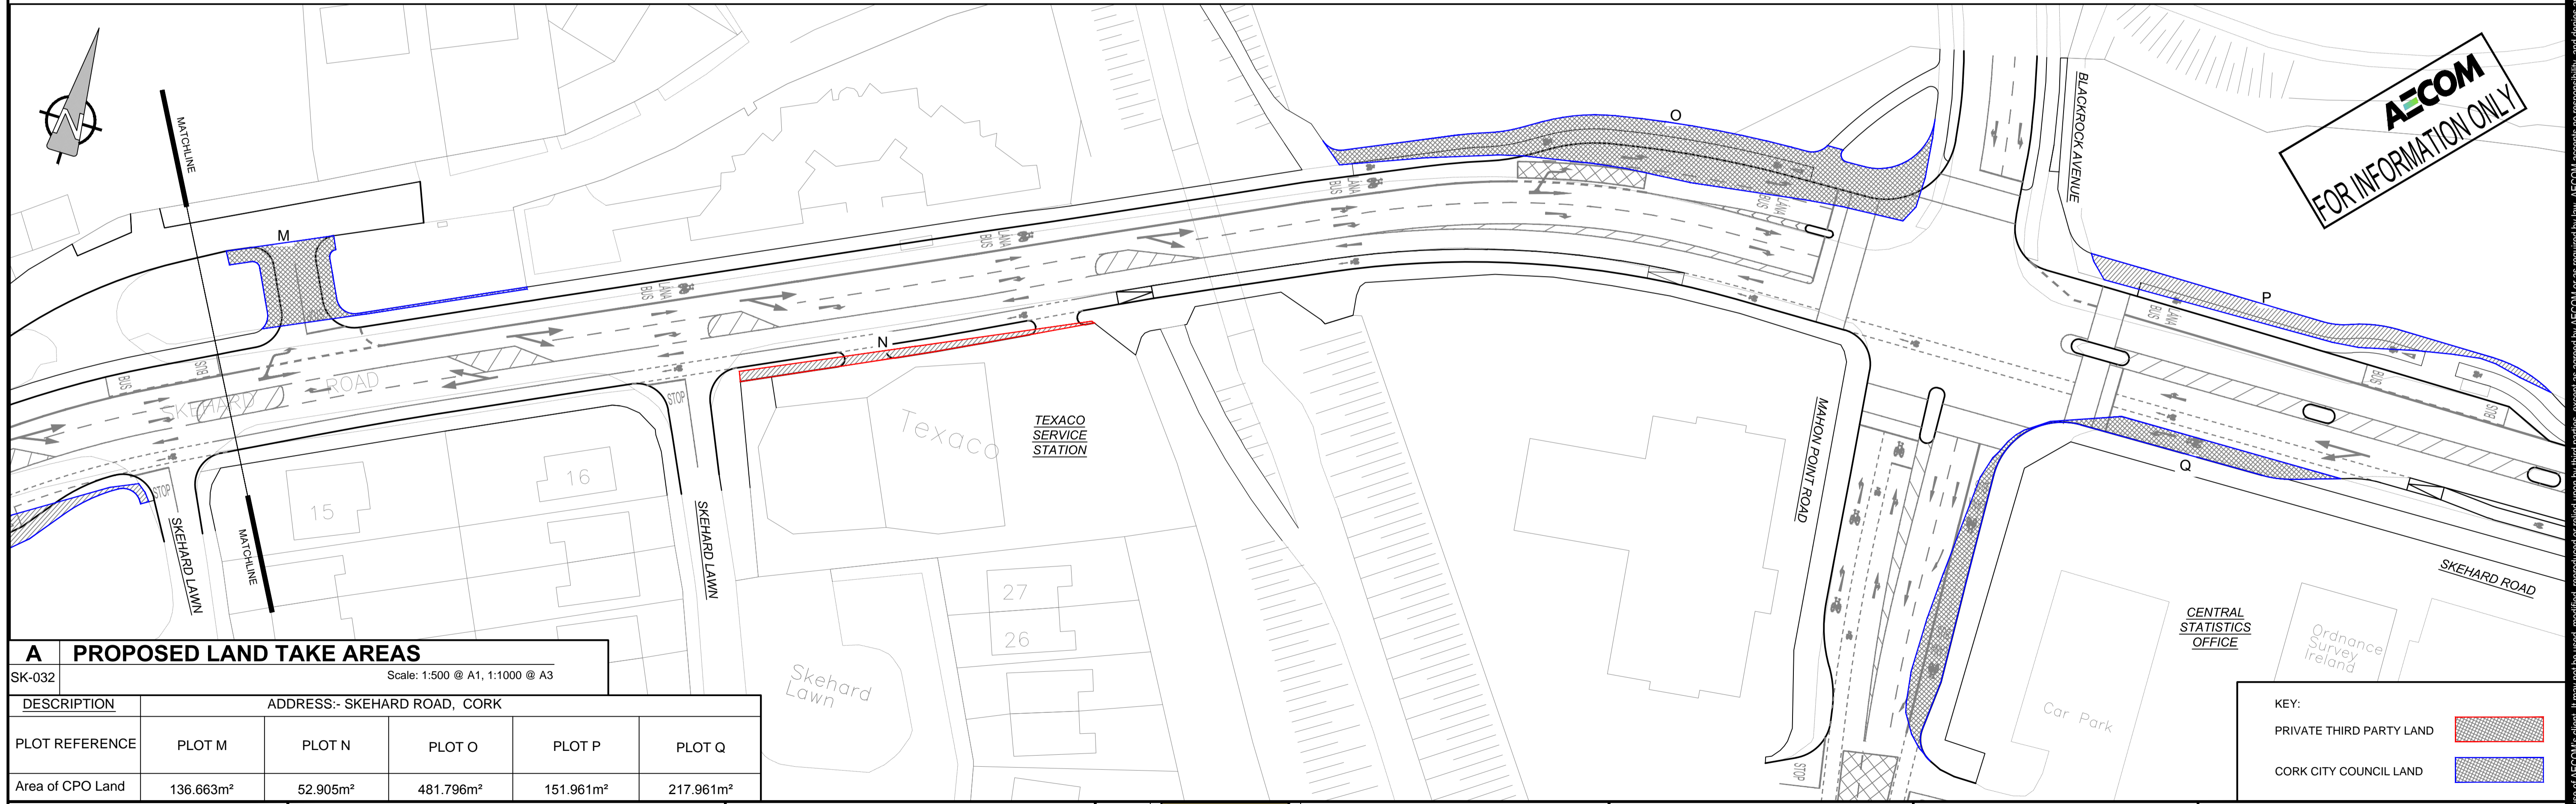


A PROPOSED LAND TAKE AREAS

SK-032 Scale: 1:500 @ A1, 1:1000 @ A3

DESCRIPTION	ADDRESS:- SKEHARD ROAD, CORK											
PLOT REFERENCE	PLOT A	PLOT B	PLOT C	PLOT D	PLOT E	PLOT F	PLOT G	PLOT H	PLOT I	PLOT J	PLOT K	PLOT L
Area of CPO Land	13.542m ²	11.052m ²	8.470m ²	5.059m ²	5.839m ²	145.212m ²	134.068m ²	59.614m ²	37.666m ²	10.542m ²	37.003m ²	195.453m ²

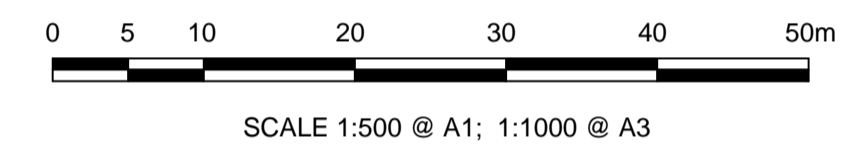

A PROPOSED LAND TAKE AREAS

SK-032 Scale: 1:500 @ A1, 1:1000 @ A3

DESCRIPTION	ADDRESS:- SKEHARD ROAD, CORK				
PLOT REFERENCE	PLOT M	PLOT N	PLOT O	PLOT P	PLOT Q
Area of CPO Land	136.663m ²	52.905m ²	481.796m ²	151.961m ²	217.961m ²

AECOM
 FOR INFORMATION ONLY

KEY:

PRIVATE THIRD PARTY LAND	
CORK CITY COUNCIL LAND	

ISSUE/REVISION	DATE	DESCRIPTION
A	APRIL 2016	ISSUED FOR INFORMATION
I/R	DATE	DESCRIPTION

- NOTES:**
- DO NOT SCALE. ALL MEASUREMENTS & CO-ORDINATES TO BE CHECKED ON SITE.
 - LEVELS ARE IN METRES & ARE RELATED TO ORDNANCE SURVEY DATUM MALIN HEAD.
 - ALL DRAWINGS TO BE CHECKED BY THE CONTRACTOR ON SITE.
 - THE LOCATION & DEPTH OF SERVICES TO BE CHECKED ON SITE PRIOR TO COMMENCING ANY WORKS.
 - ALL BOUNDARIES AND ADJOINING ROADS TO BE CHECKED ON SITE PRIOR TO CONSTRUCTION.
 - ENGINEER TO BE INFORMED BY THE CONTRACTOR OF ANY DISCREPANCIES BEFORE ANY WORK COMMENCES.

CONSULTANT
 AECOM
 DOUGLAS BUSINESS CENTRE
 CARRIGALINE ROAD
 DOUGLAS
 CORK
 Tel: +353 (0)21 436 5006
 www.aecom.com



Comhairle Cathrach Chorcaí
 CORK CITY COUNCIL

PROJECT
 SKEHARD ROAD
 REALIGNMENT AND
 RENEWAL PROJECT

SHEET TITLE
 PROPOSED
 LAND TAKE AREAS

SHEET NUMBER
 SK-032

AECOM

PROJECT NUMBER
 60479148