



Comhairle Cathrach Chorcaí  
Cork City Council

## ACTIVE TRAVEL MEASURES ON FRANKFIELD ROAD, DOUGLAS



**SECTION 38**  
SEPT 2022





Comhairle Cathrach Chorcaí  
Cork City Council

## ACTIVE TRAVEL MEASURES ON FRANKFIELD ROAD, DOUGLAS


DRAWING NO.	TITLE
0001	SITE LOCATION MAP
0002	PROPOSED LAYOUT - SHEET 1
0003	PROPOSED LAYOUT - SHEET 2
0004	PROPOSED LAYOUT - SHEET 3
0005	PROPOSED LAYOUT - SHEET 4
0006	PROPOSED LAYOUT - SHEET 5



**SECTION 38**  
SEPT 2022


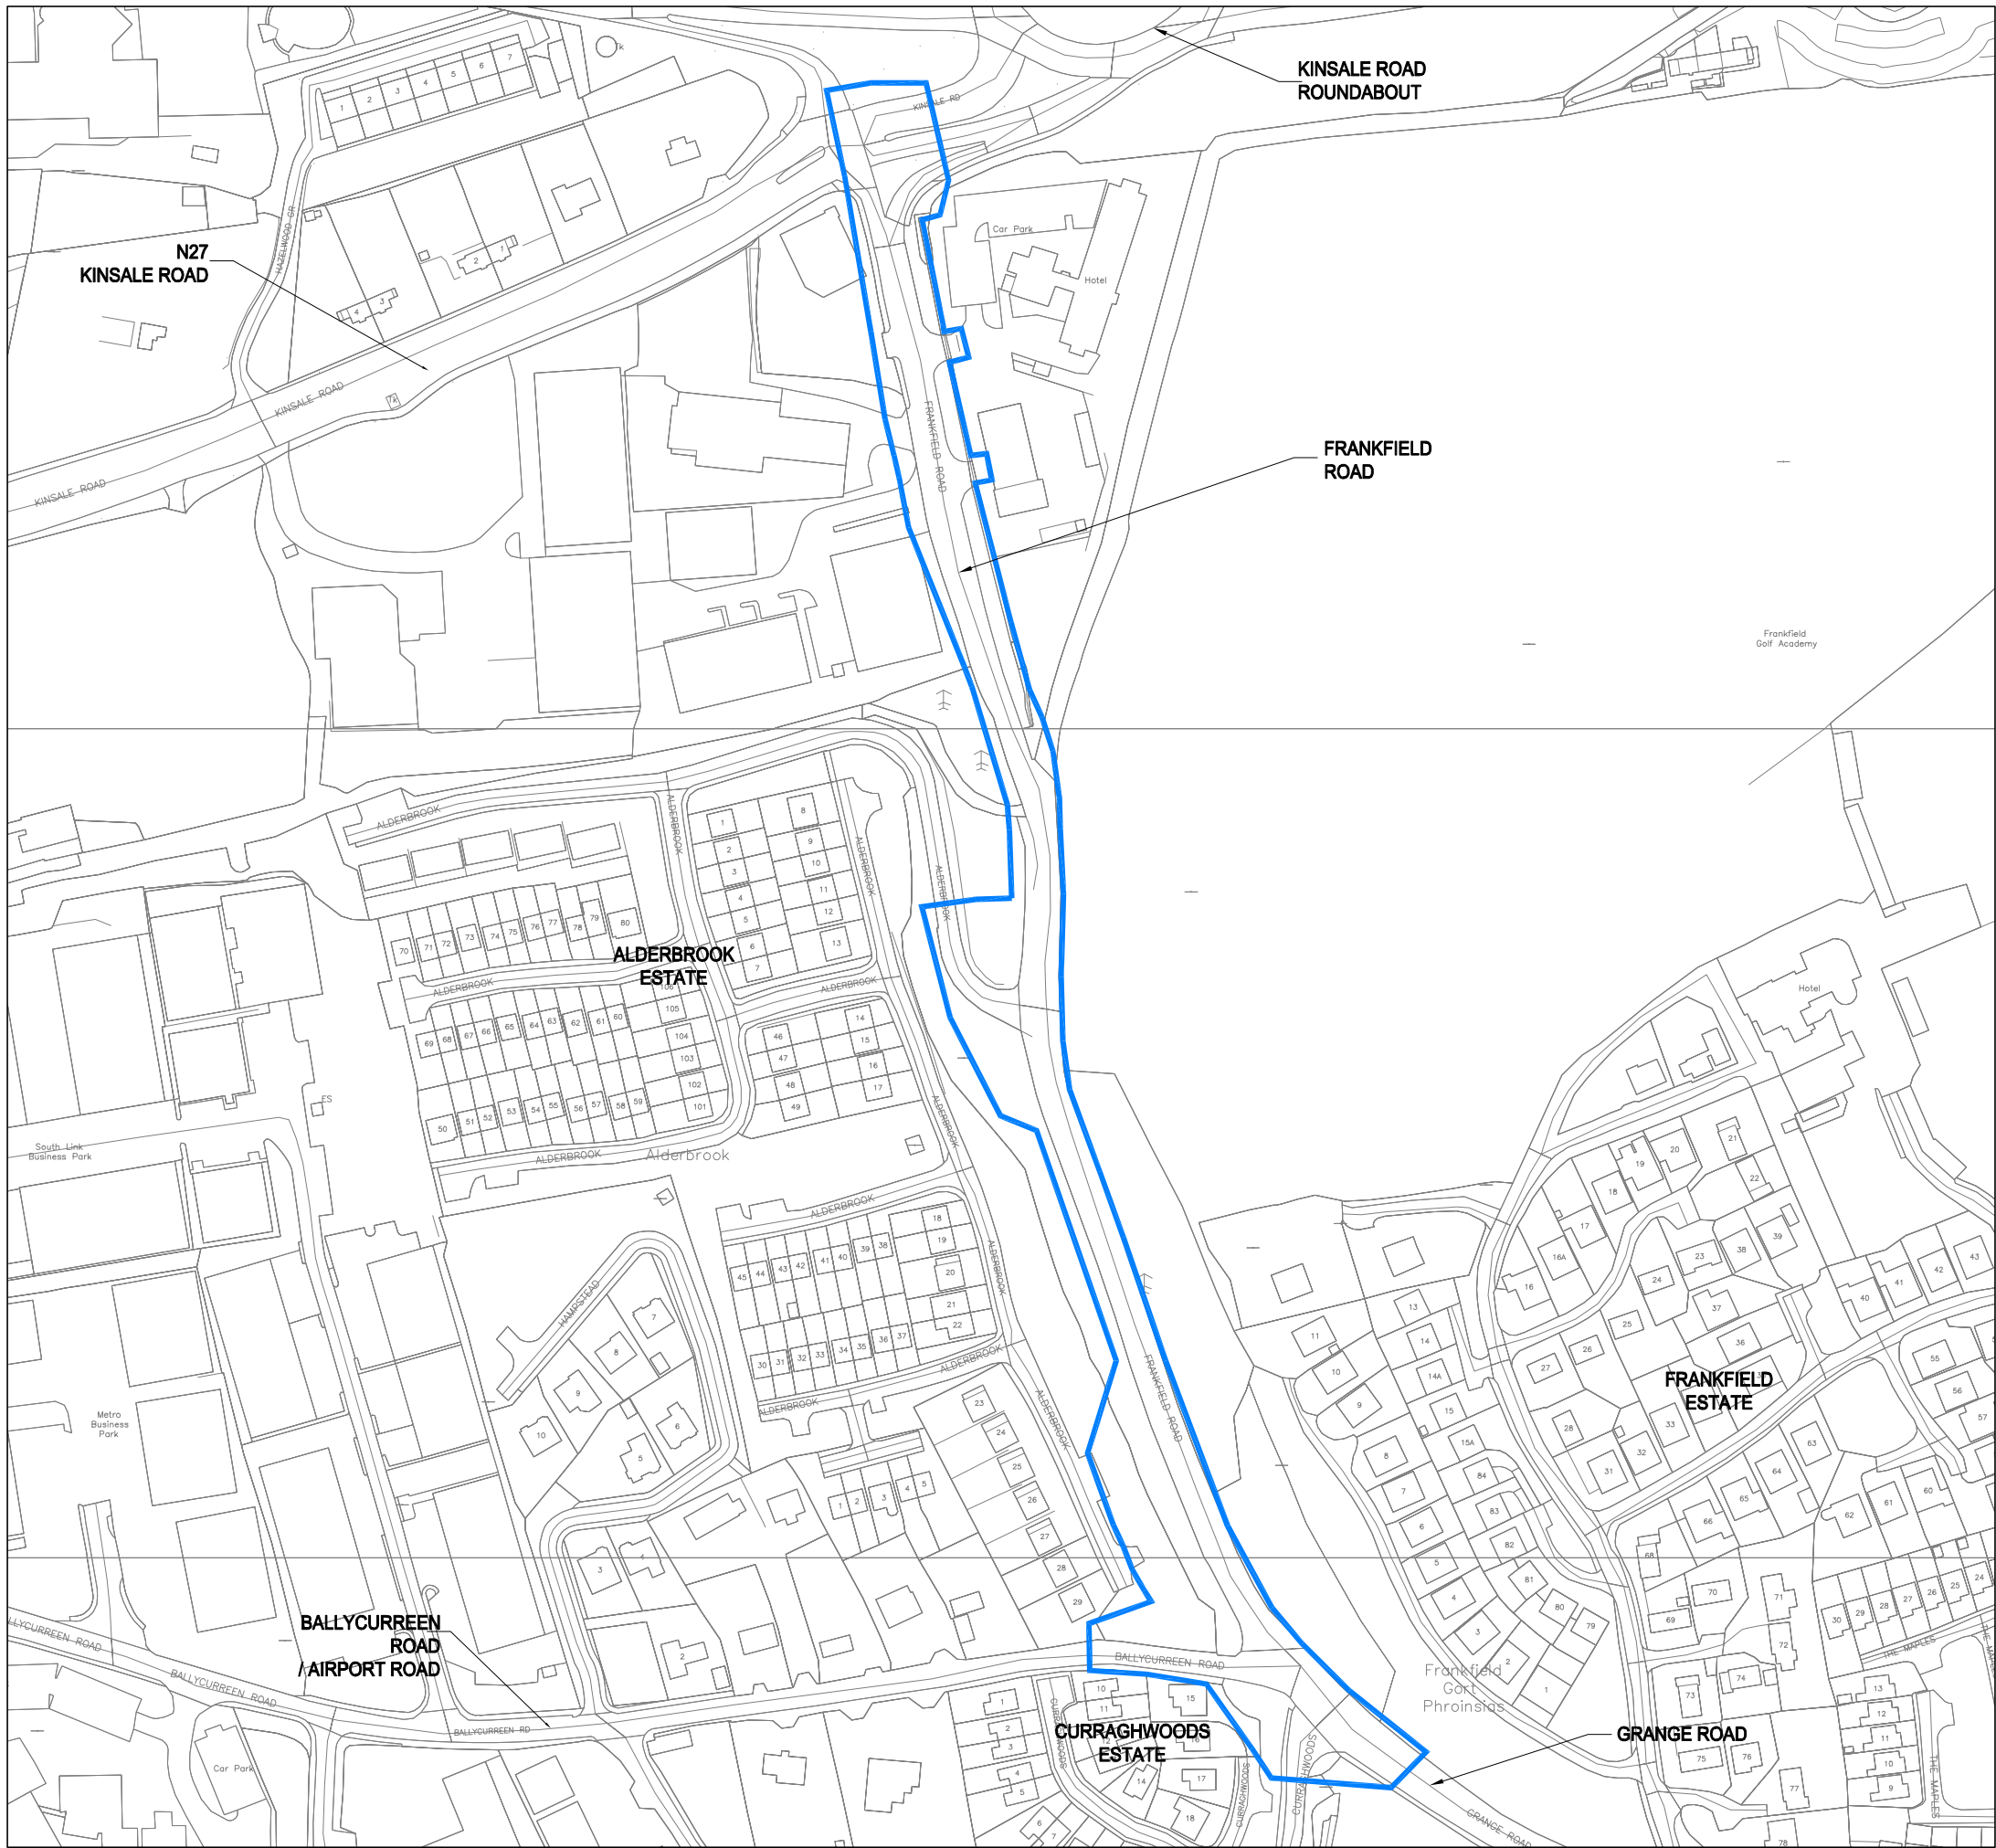
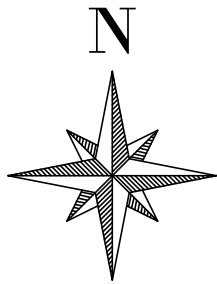


**SITE LOCATION MAP**  
SCALE 1:1250 @ A1


<b>P01</b>	<b>TM</b>	<b>23/09/22</b>	<b>ISSUED FOR SECTION 38</b>
Rev. No.	Rev. By	Date	Revision Description
<div><div><b>CORK CITY COUNCIL</b> Comhairle Cathrach Chorcaí Infrastructure Development Directorate Second Floor, Cork City Hall Anglesea Street, Cork. Tel: (021) 492 4000</div></div>			
ORDNANCE SURVEY IRELAND LICENCE NO. CYAL50247147 © ORDNANCE SURVEY IRELAND UNAUTHORISED REPRODUCTION INFRINGES ORDNANCE SURVEY IRELAND AND GOVERNMENT OF IRELAND COPYRIGHT.			
Project Title:			
ACTIVE TRAVEL MEASURES ON FRANKFIELD ROAD			
Drawing Title:			
SECTION 38 SITE LOCATION MAP			
Dwg. No.: 0001		Issue For: Section 38	
Scale: 1:1250		Date: 23/09/2022	
Drawn: TM		Checked / Approved: BD	






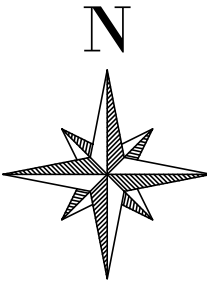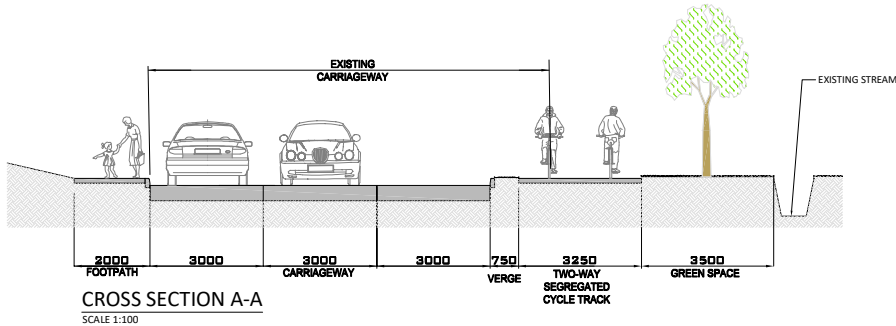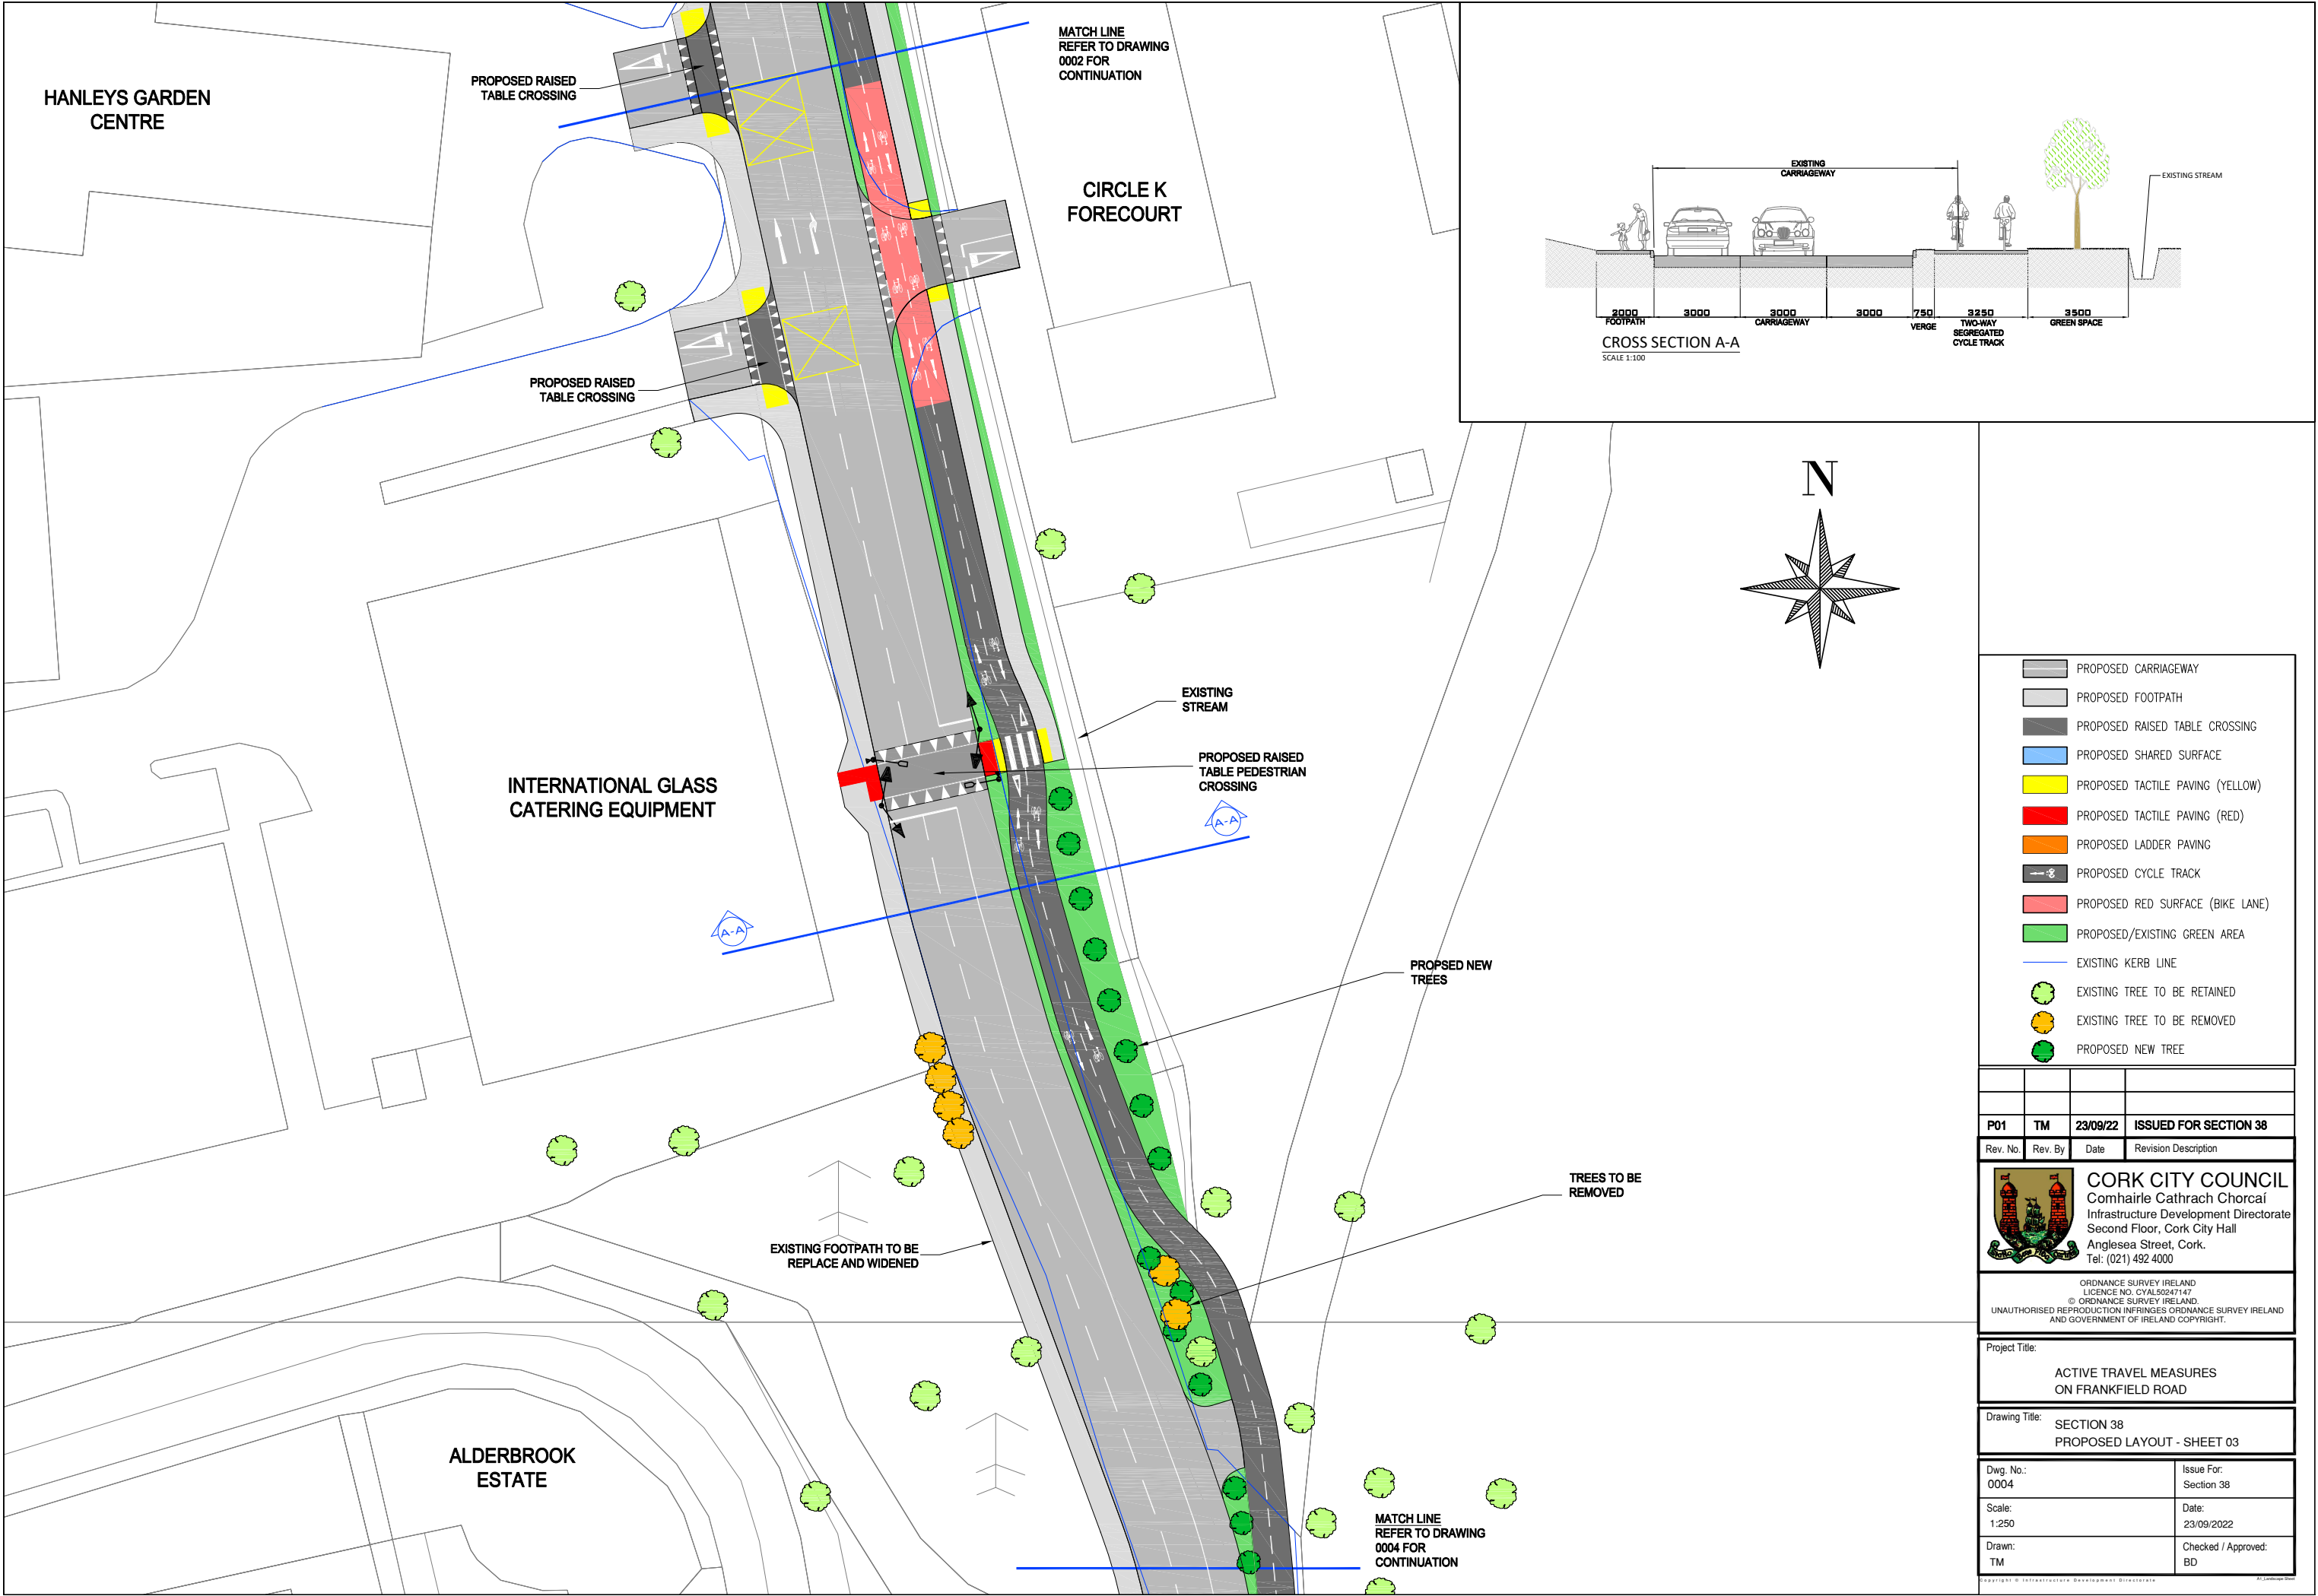



- PROPOSED CARRIAGEWAY
- PROPOSED FOOTPATH
- PROPOSED RAISED TABLE CROSSING
- PROPOSED SHARED SURFACE
- PROPOSED TACTILE PAVING (YELLOW)
- PROPOSED TACTILE PAVING (RED)
- PROPOSED LADDER PAVING
- PROPOSED CYCLE TRACK
- PROPOSED RED SURFACE (BIKE LANE)
- PROPOSED/EXISTING GREEN AREA
- EXISTING KERB LINE
- EXISTING TREE TO BE RETAINED
- EXISTING TREE TO BE REMOVED
- PROPOSED NEW TREE

<b>P01</b>	<b>TM</b>	<b>23/09/22</b>	<b>ISSUED FOR SECTION 38</b>
Rev. No.	Rev. By	Date	Revision Description
 <b>CORK CITY COUNCIL</b> Comhairle Cathrach Chorcaí Infrastructure Development Directorate Second Floor, Cork City Hall Anglesea Street, Cork. Tel: (021) 492 4000			
<small>ORDNANCE SURVEY IRELAND            LICENCE NO. CYAL50247147            © ORDNANCE SURVEY (IRELAND)            UNAUTHORISED REPRODUCTION INFRINGES ORDNANCE SURVEY IRELAND            AND GOVERNMENT OF IRELAND COPYRIGHT.</small>			
Project Title: <b>ACTIVE TRAVEL MEASURES ON FRANKFIELD ROAD</b>			
Drawing Title: <b>SECTION 38 PROPOSED LAYOUT - SHEET 03</b>			
Dwg. No.: 0004		Issue For: Section 38	
Scale: 1:250		Date: 23/09/2022	
Drawn: TM		Checked / Approved: BD	

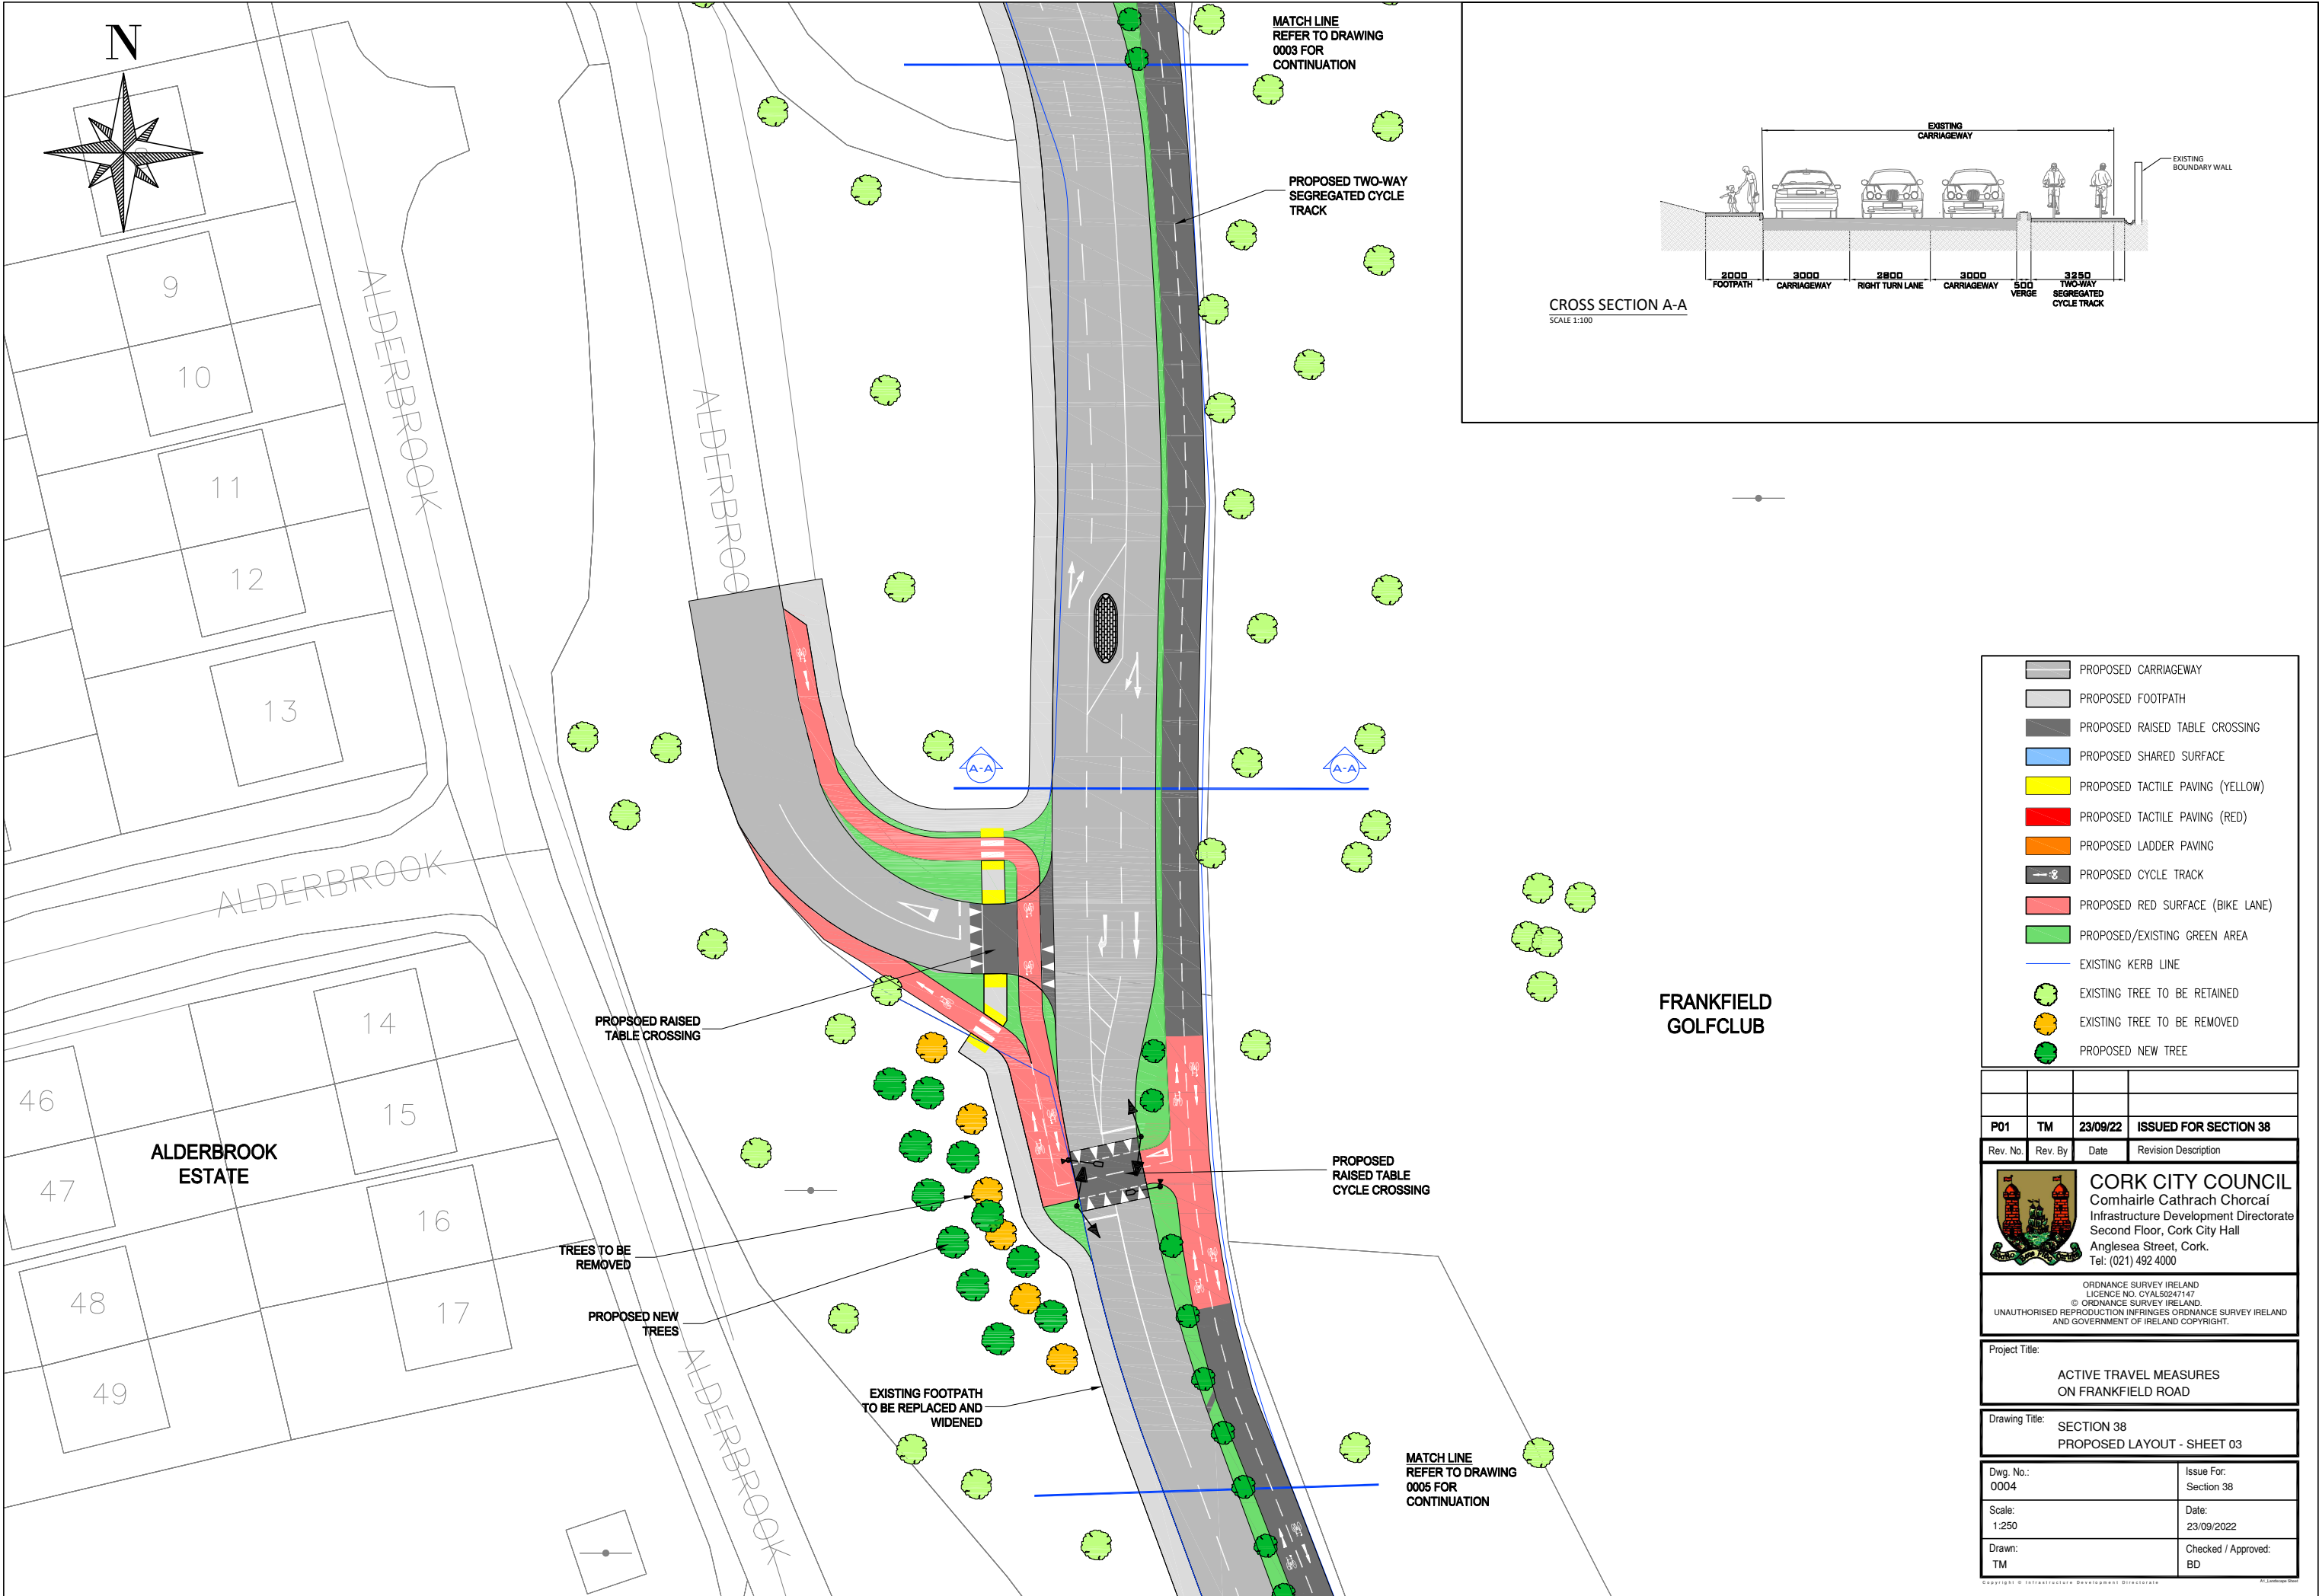





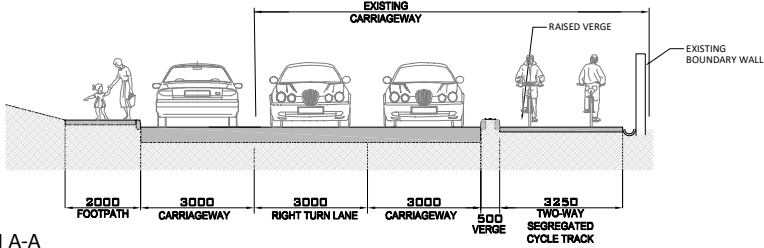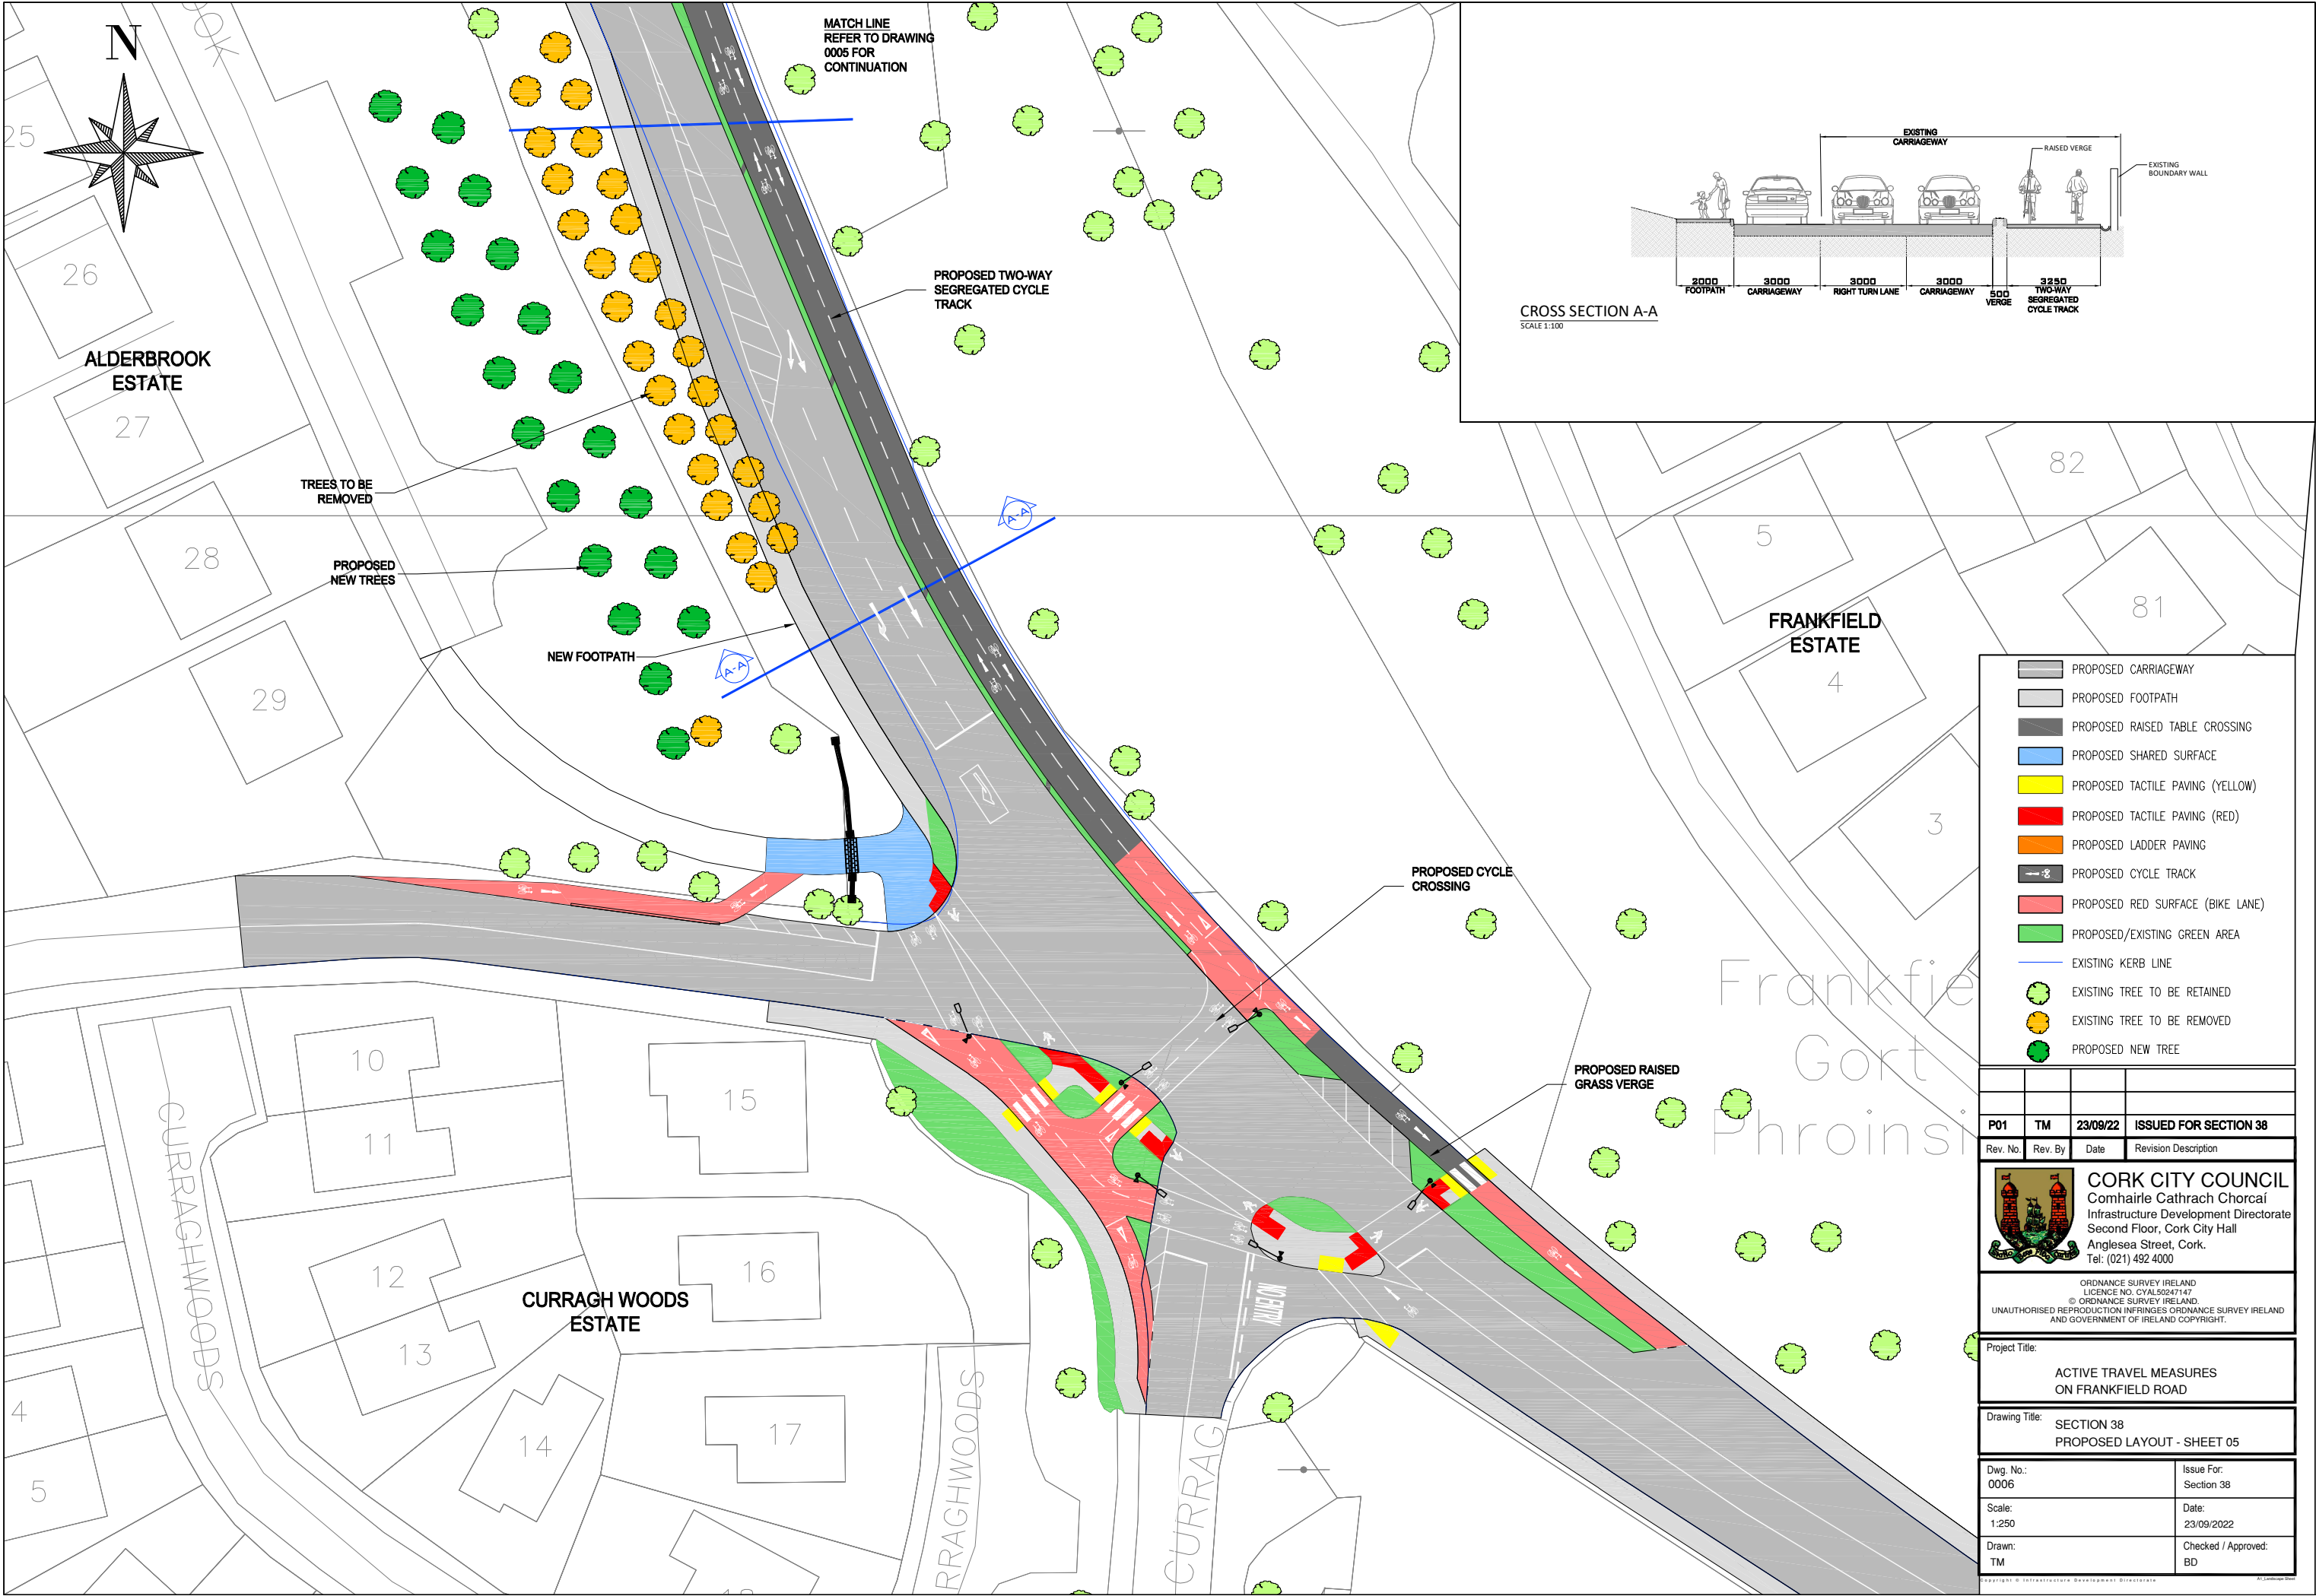

- PROPOSED CARRIAGEWAY
- PROPOSED FOOTPATH
- PROPOSED RAISED TABLE CROSSING
- PROPOSED SHARED SURFACE
- PROPOSED TACTILE PAVING (YELLOW)
- PROPOSED TACTILE PAVING (RED)
- PROPOSED LADDER PAVING
- PROPOSED CYCLE TRACK
- PROPOSED RED SURFACE (BIKE LANE)
- PROPOSED/EXISTING GREEN AREA
- EXISTING KERB LINE
- EXISTING TREE TO BE RETAINED
- EXISTING TREE TO BE REMOVED
- PROPOSED NEW TREE

P01	TM	23/09/22	ISSUED FOR SECTION 38
Rev. No.	Rev. By	Date	Revision Description



**CORK CITY COUNCIL**  
Comhairle Cathrach Chorcaí  
Infrastructure Development Directorate  
Second Floor, Cork City Hall  
Anglesea Street, Cork.  
Tel: (021) 492 4000

ORDNANCE SURVEY IRELAND  
LICENCE NO. CYAL50247147  
© ORDNANCE SURVEY IRELAND  
UNAUTHORISED REPRODUCTION INFRINGES ORDNANCE SURVEY IRELAND  
AND GOVERNMENT OF IRELAND COPYRIGHT.

Project Title:	
ACTIVE TRAVEL MEASURES ON FRANKFIELD ROAD	

Drawing Title:	SECTION 38 PROPOSED LAYOUT - SHEET 05
----------------	------------------------------------------

Dwg. No.: 0006	Issue For: Section 38
Scale: 1:250	Date: 23/09/2022
Drawn: TM	Checked / Approved: BD