
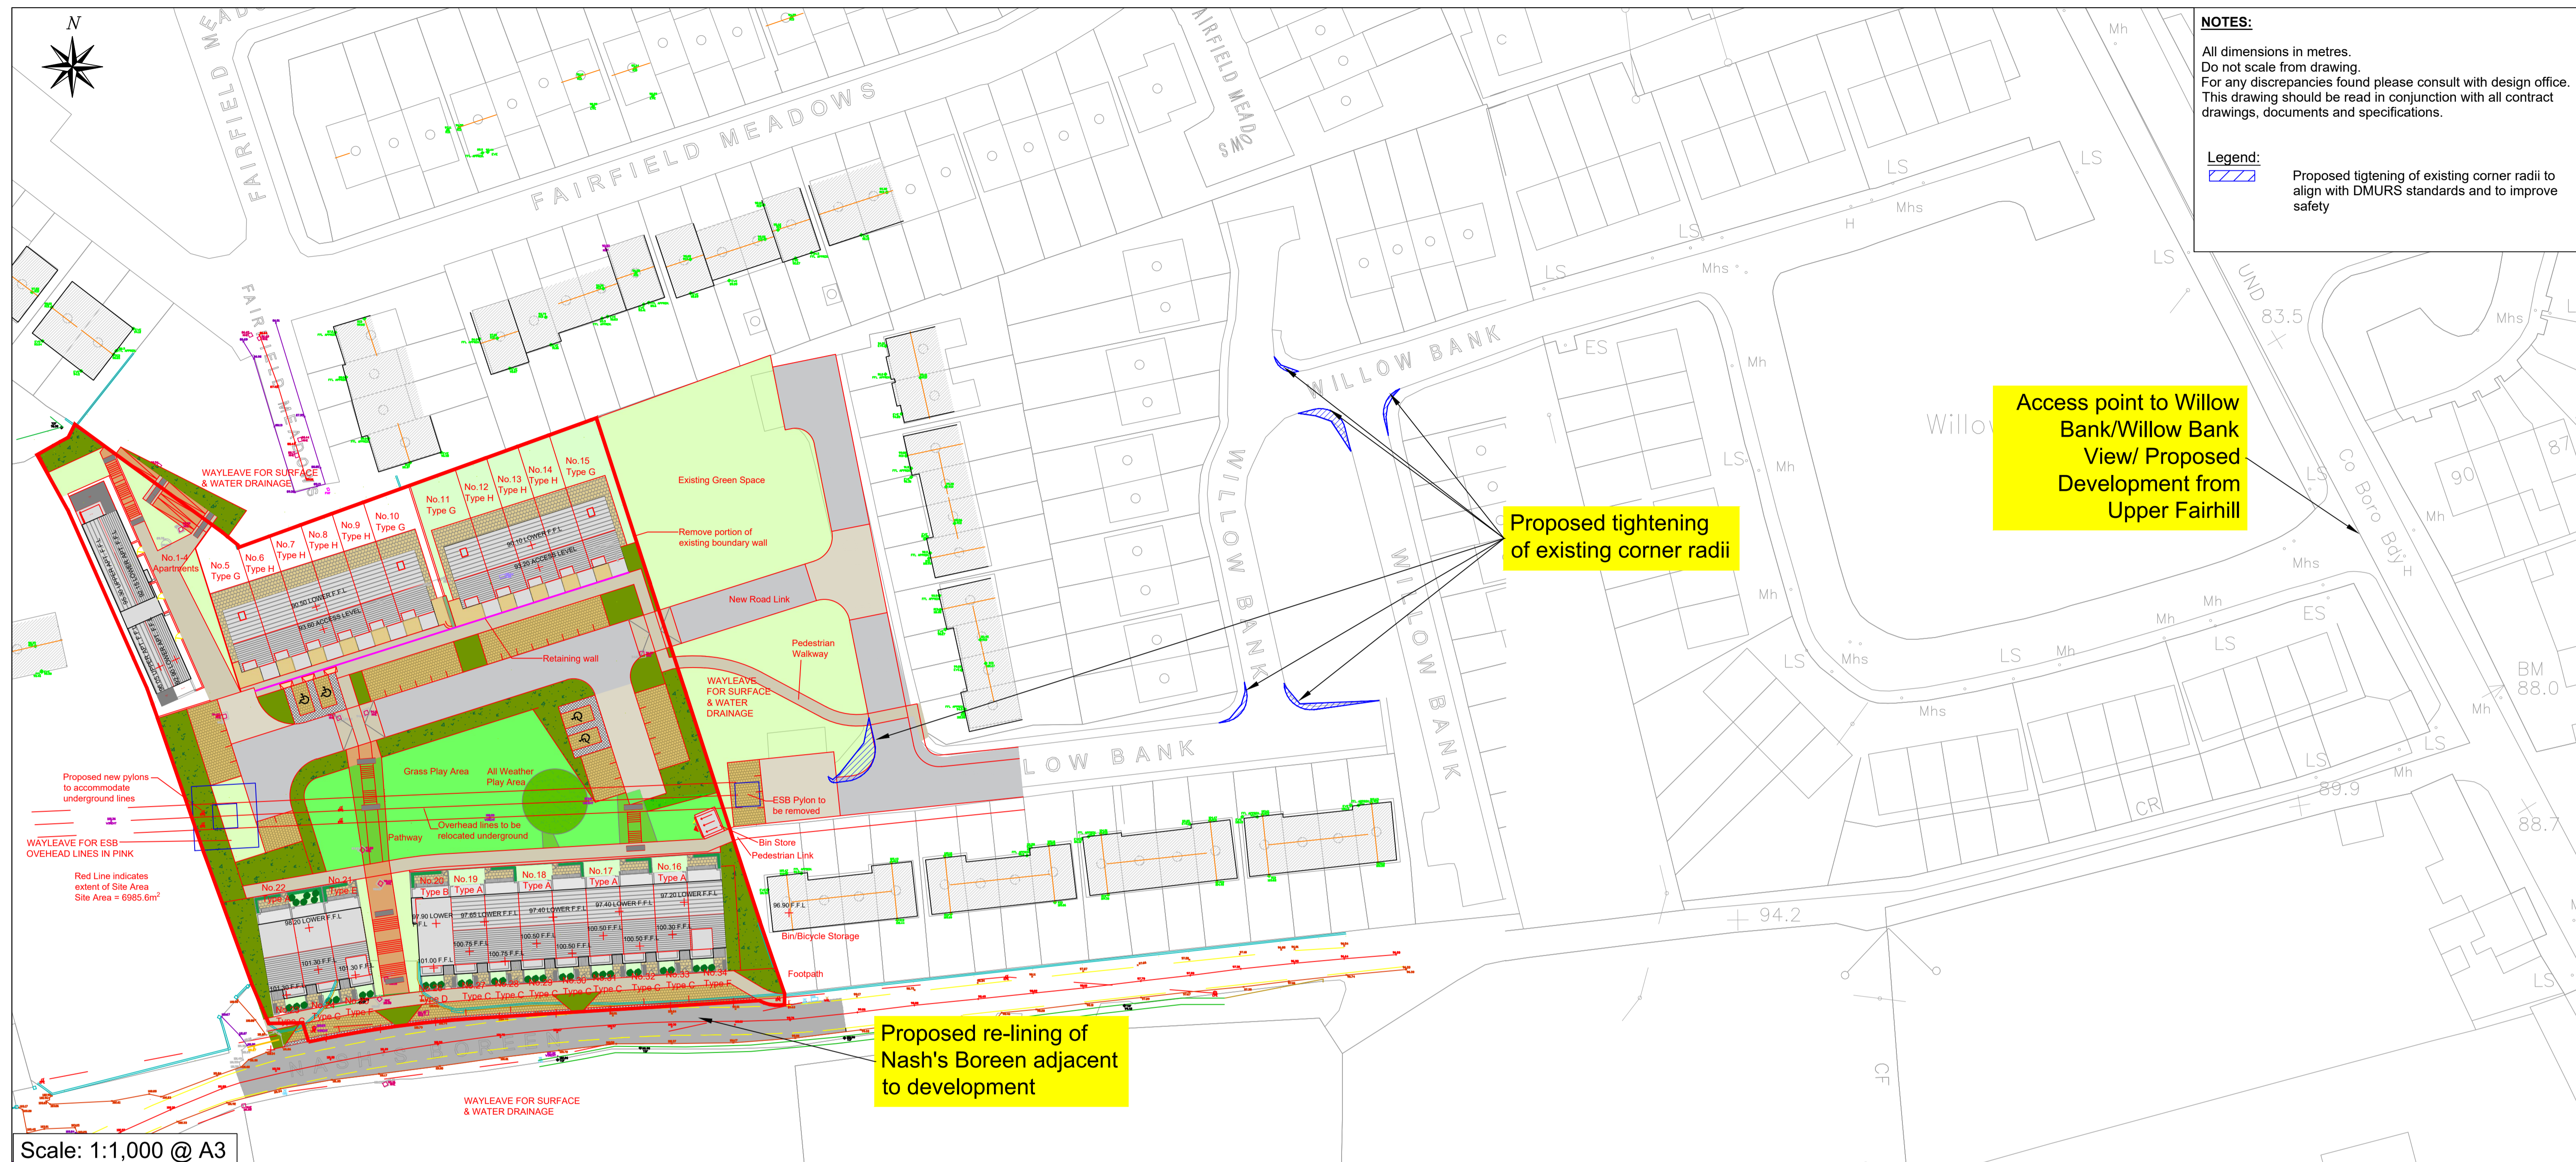





NOTES:
 All dimensions in metres.
 Do not scale from drawing.
 For any discrepancies found please consult with design office.
 This drawing should be read in conjunction with all contract drawings, documents and specifications.

Legend:
 Proposed tightening of existing corner radii to align with DMURS standards and to improve safety



Scale: 1:1,000 @ A3

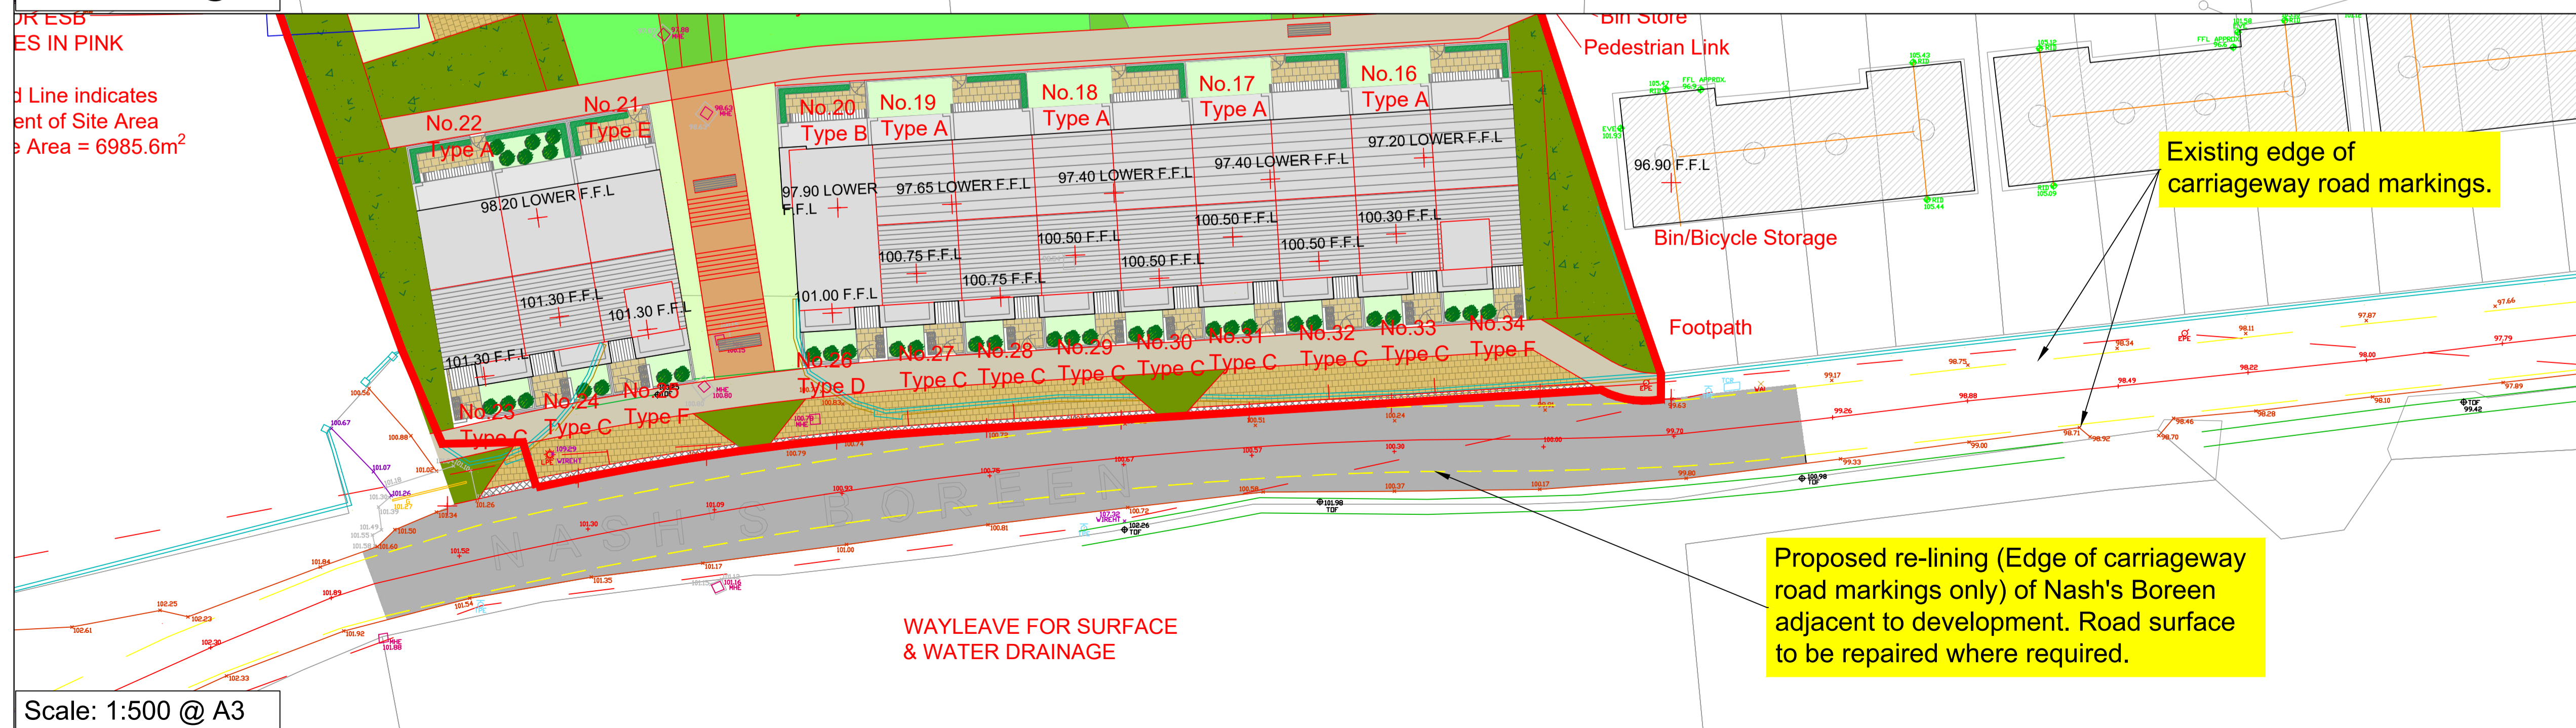

Scale: 1:500 @ A3

Rev	By	Date	Description

Drawing Status: PLANNING

Project Title: Housing Development, Nash's Boreen, Fair Hill, Cork City

Drawing Title: Additional Proposed Public Realm Works

Client: Cork City Council

M.H.L. & Associates Ltd. Consulting Engineers
 Carrig Mór House, 10 High Street, Douglas Road, Cork
 Tel: 021-4840214 Fax: 021-4840215 E-Mail: info@mhl.ie

Designed: GW	Drawn: GW	Checked: KM
Scale: As shown @ A3	Date: Feb 2022	
Job No: 21029HD	Drawing No: NBHD_PRW_P01	Revision: