
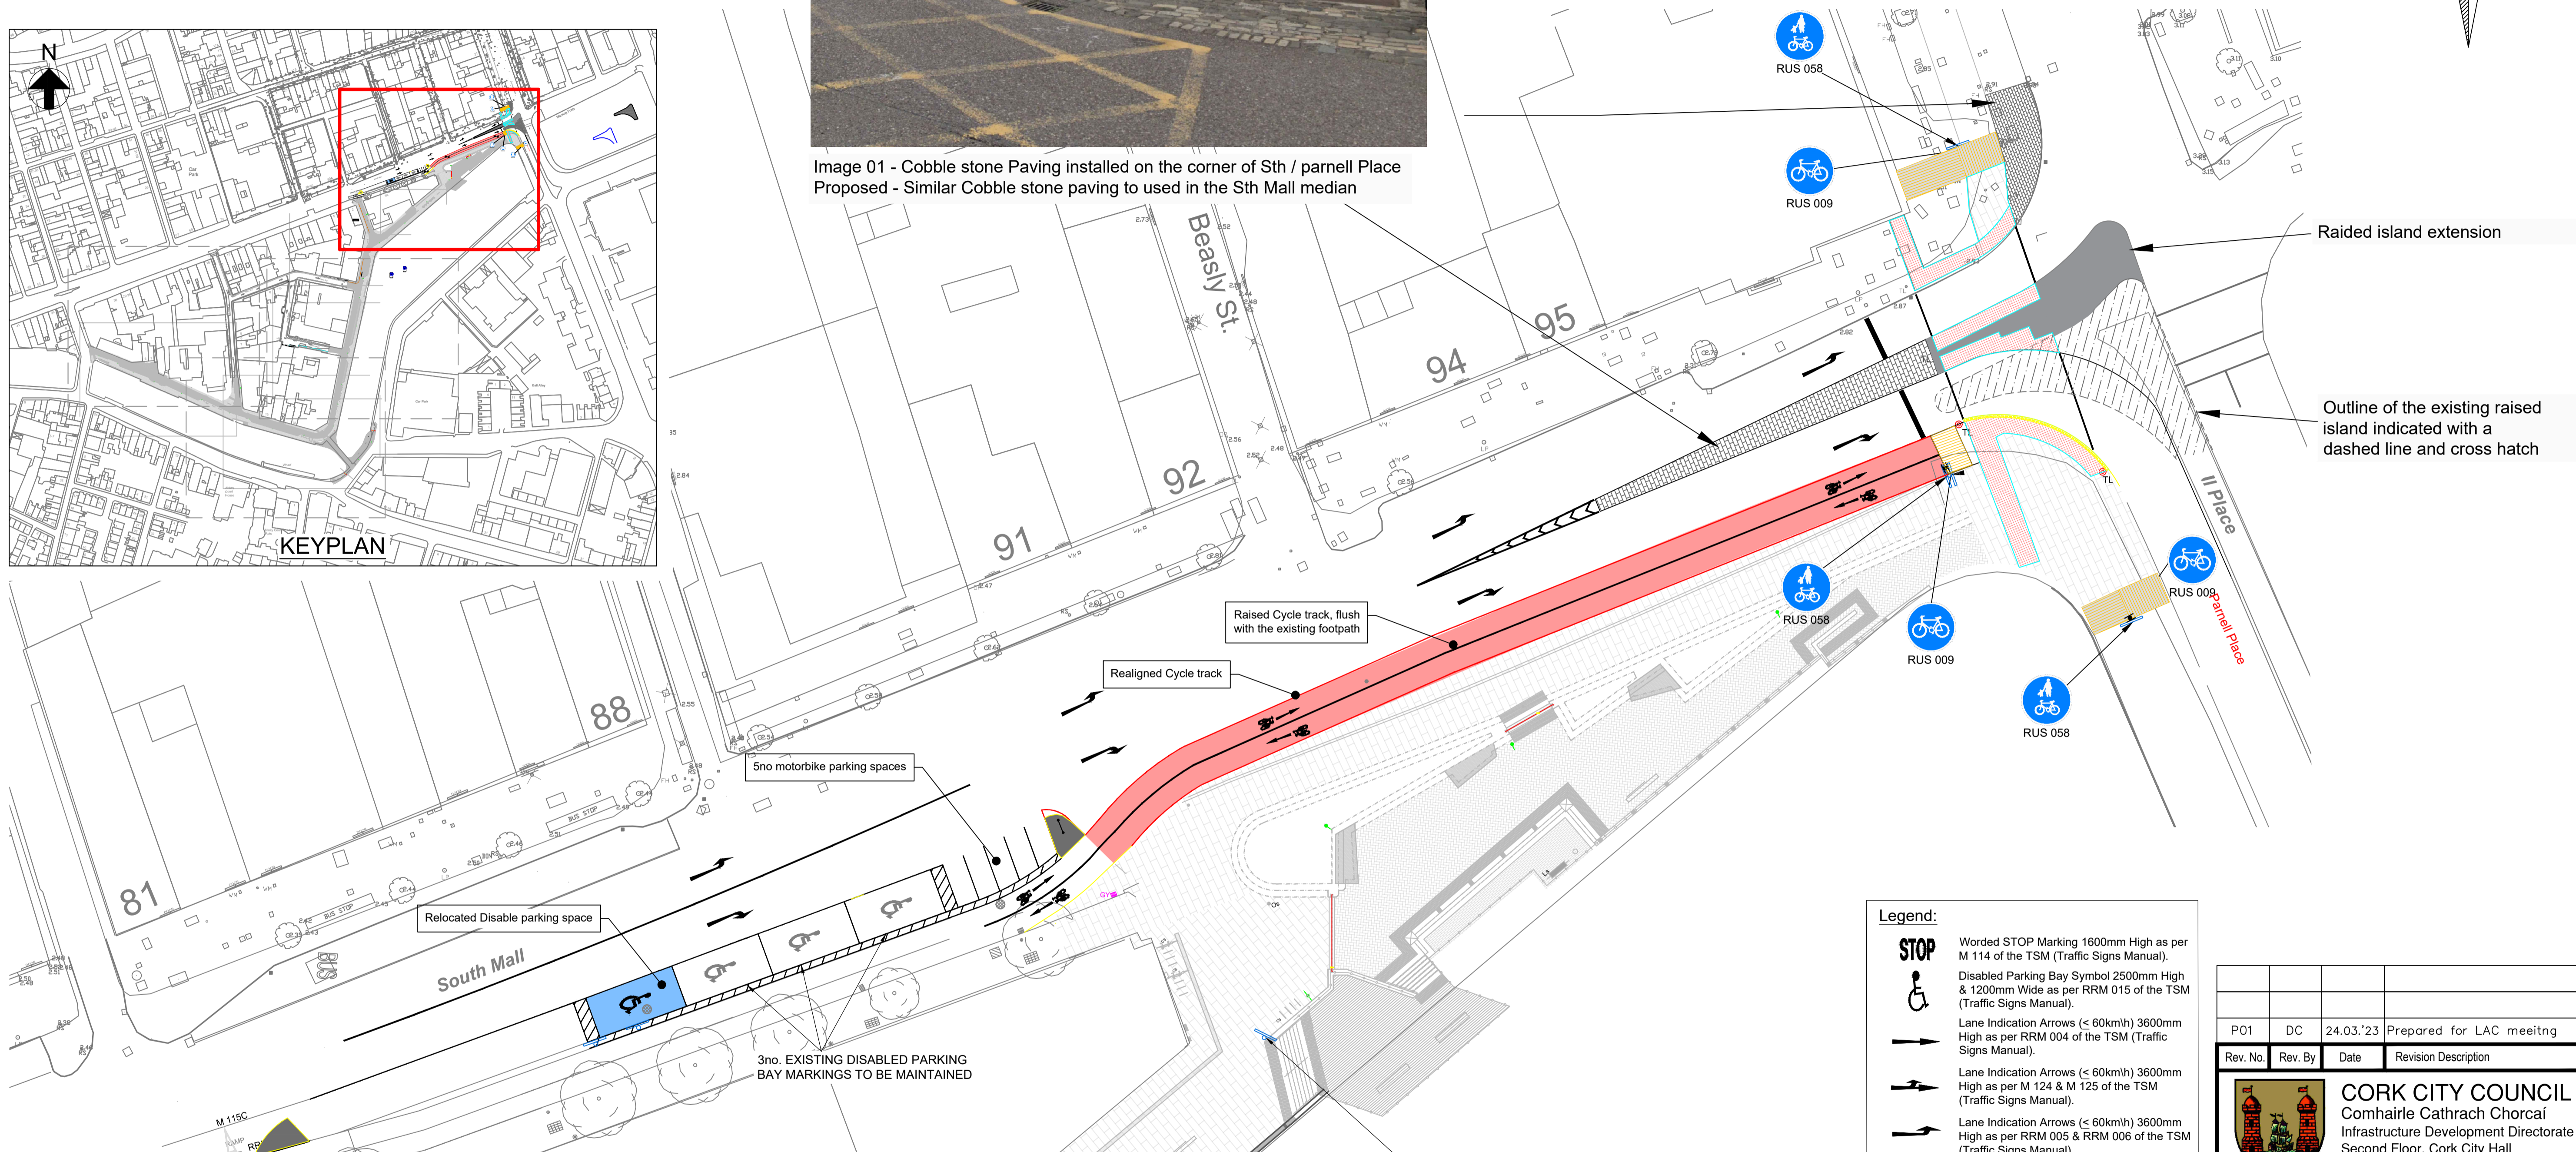


Image 01 - Cobble stone Paving installed on the corner of Sth / Parnell Place Proposed - Similar Cobble stone paving to be used in the Sth Mall median

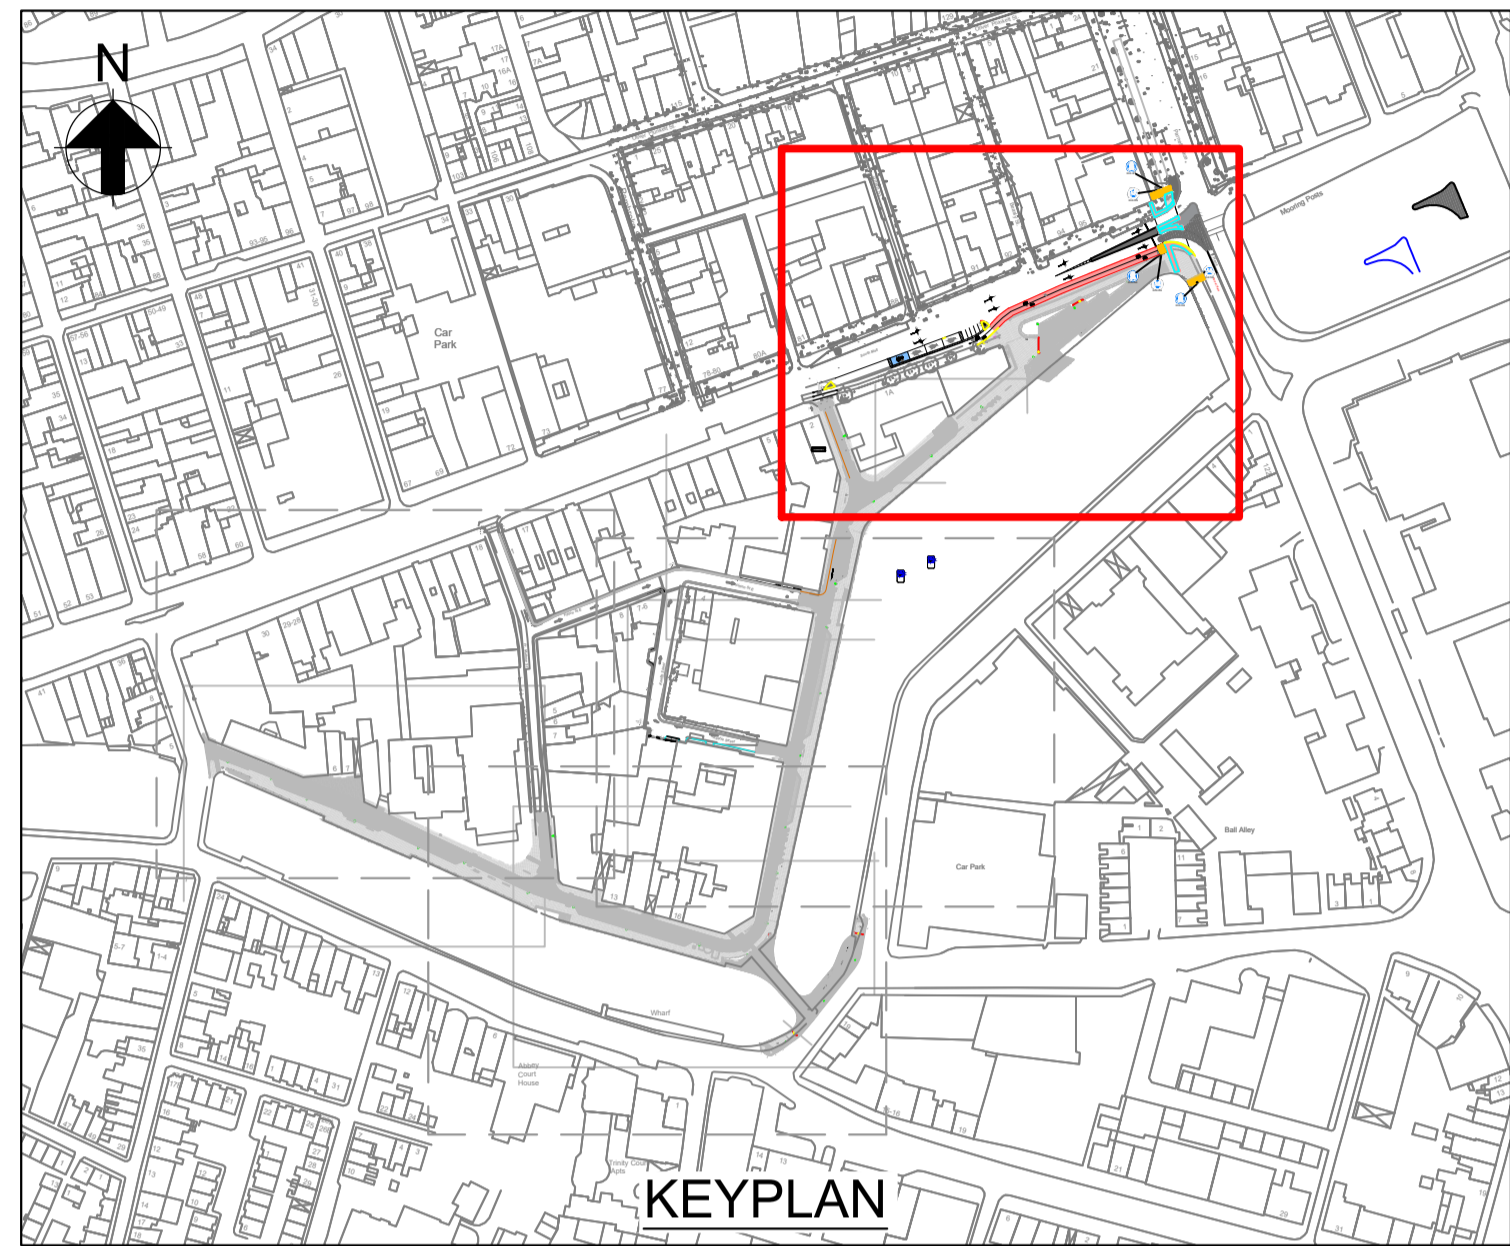

- Legend:**
- Worded STOP Marking 1600mm High as per M 114 of the TSM (Traffic Signs Manual).
 - Disabled Parking Bay Symbol 2500mm High & 1200mm Wide as per RRM 015 of the TSM (Traffic Signs Manual).
 - Lane Indication Arrows (< 60km/h) 3600mm High as per RRM 004 of the TSM (Traffic Signs Manual).
 - Lane Indication Arrows (< 60km/h) 3600mm High as per M 124 & M 125 of the TSM (Traffic Signs Manual).
 - Lane Indication Arrows (< 60km/h) 3600mm High as per RRM 005 & RRM 006 of the TSM (Traffic Signs Manual).
 - Proposed new pole with Retention Socket to be IPL 76mm RS or Similar Approved and installed as per detail on MOR-00-06
 - Proposed new pole with H-Frame extension piece as per Appendix 12/1 and Drawing MOR-00-06. Proposed Retention Socket to be IPL 76mm RS or Similar Approved and installed as per detail on MOR-00-06
 - Relocated traffic signal pole. Proposed Retention Socket to be IPL 76mm RS or Similar Approved and installed as per detail on MOR-00-06
 - Cycle Track Direction Arrow 1800 High as per M 118 of the TSM (Traffic Signs Manual).
 - Cycle Symbol as per M 116 of the TSM (Traffic Signs Manual).
 - New On Road Cycle Lane Finished With Red Coloured Surfacing
 - New Disabled Parking Finished With Blue Coloured Surfacing
 - (RRM 001) Traffic Signs Manual Line Marking Reference.

P01	DC	24.03.23	Prepared for LAC meeting
Rev. No.	Rev. By	Date	Revision Description

CORK CITY COUNCIL
 Comhairle Cathrach Chorcaí
 Infrastructure Development Directorate
 Second Floor, Cork City Hall
 Anglesea Street, Cork.
 Tel: (021) 492 4000

ORDNANCE SURVEY IRELAND
 LICENCE NO. CYAL50247147
 © ORDNANCE SURVEY IRELAND
 UNAUTHORISED REPRODUCTION INFRINGES ORDNANCE SURVEY IRELAND
 AND GOVERNMENT OF IRELAND COPYRIGHT.

Project Title: South Mall / Parnell Place Junction
 Pedestrian Safety Scheme

Drawing Title: Site Layout

Dwg. No.: Sk006	Issue For: Draft Layout
Scale: 1:250@A1	Date: 24-03-23
Drawn: DC	Checked / Approved: JS

Site Layout - Plan

SCALE: 1:250 @ A1