

LEGEND
— RED LINE BOUNDARY

Ordnance Survey Ireland Licence No. EN 0002819
© Ordnance Survey Ireland/ Government of Ireland

PL1	04/11/19	PH	BB	BO'B
Planning Issue				
Issue	Date	By	Chkd	Appd

Client
Cork City Council

Job Title
Togher Public Realm Enhancement


ARUP

Arup, One Albert Quay
Cork, T12 X396
Tel +353 21 422 3302
www.arup.com

Drawing Title
Site Location Plan

Drawing Status
Planning

Job No	Drawing No	Issue
234335-28	T0100-00	PL1

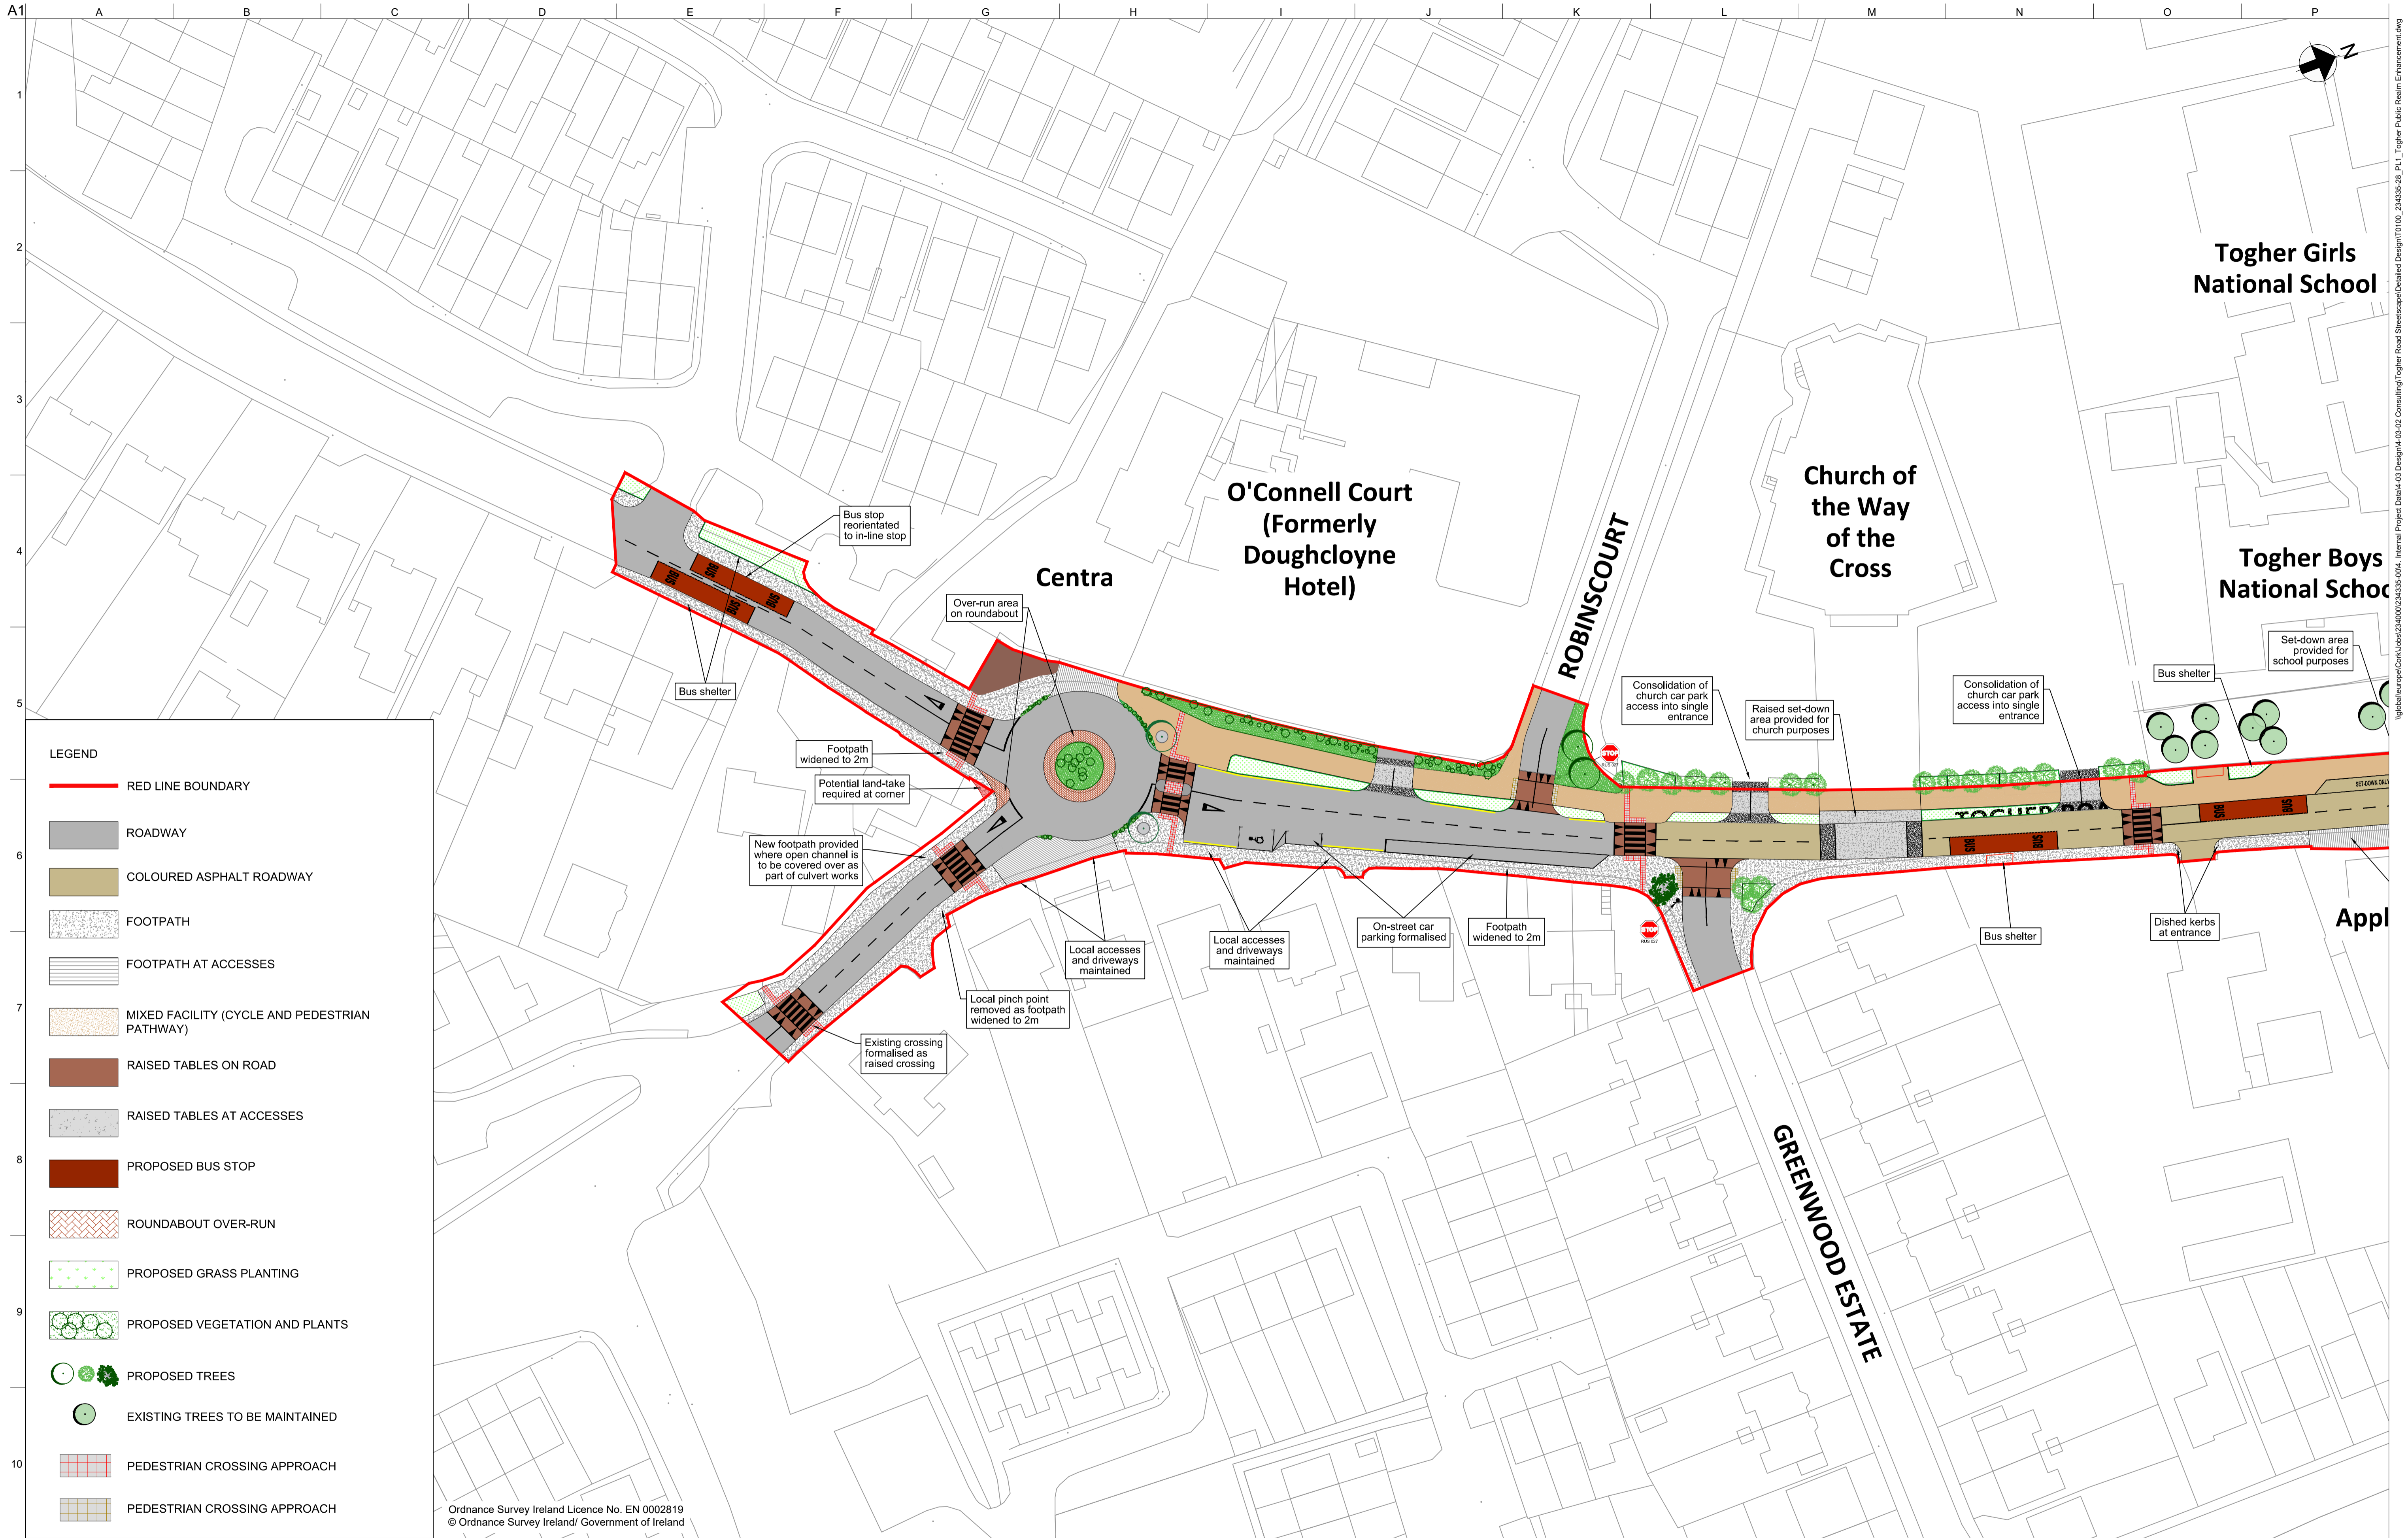

Client Cork City Council					Job Title Togher Public Realm Enhancement		ARUP <small>Arup, One Albert Quay Cork, T12 X9N6 Tel +353 21 422 3302 www.arup.com</small>		Drawing Title Proposed Scheme General Arrangement Sheet 1															
Scale at A1 1:500 (1:1,000 @ A3)					Discipline Consulting		Drawing Status Planning			Job No 234335-28														
<table border="1"> <tr> <td>PL1</td> <td>04/11/19</td> <td>PH</td> <td>BB</td> <td>BO'B</td> </tr> <tr> <td colspan="5">Planning Issue</td> </tr> <tr> <td>Issue</td> <td>Date</td> <td>By</td> <td>Chkd</td> <td>Appd</td> </tr> </table>					PL1	04/11/19	PH	BB	BO'B	Planning Issue					Issue	Date	By	Chkd	Appd	Drawing No T0100-01		Issue PL1		
PL1	04/11/19	PH	BB	BO'B																				
Planning Issue																								
Issue	Date	By	Chkd	Appd																				



LEGEND

- RED LINE BOUNDARY
- ROADWAY
- COLOURED ASPHALT ROADWAY
- FOOTPATH
- FOOTPATH AT ACCESSES
- MIXED FACILITY (CYCLE AND PEDESTRIAN PATHWAY)
- RAISED TABLES ON ROAD
- RAISED TABLES AT ACCESSES
- PROPOSED BUS STOP
- ROUNDABOUT OVER-RUN
- PROPOSED GRASS PLANTING
- PROPOSED VEGETATION AND PLANTS
- PROPOSED TREES
- EXISTING TREES TO BE MAINTAINED
- PEDESTRIAN CROSSING APPROACH
- PEDESTRIAN CROSSING APPROACH

Ordnance Survey Ireland Licence No. EN 0002819
© Ordnance Survey Ireland/ Government of Ireland

PL1	04/11/19	PH	BB	BO'B
Planning Issue				
Issue	Date	By	Chkd	Appd

Client
Cork City Council

Job Title
Toghier Public Realm Enhancement

ARUP

Arup, One Albert Quay
Cork T12 XBN6
Tel +353 21 422 3302
www.arup.com

Scale at A1
1:500 (1:1,000 @ A3)

Discipline
Consulting


Drawing Title
Proposed Scheme
General Arrangement
Sheet 2

Drawing Status
Planning


Job No 234335-28	Drawing No T0100-02	Issue PL1
----------------------------	-------------------------------	---------------------

A1


A B C D E F G H I

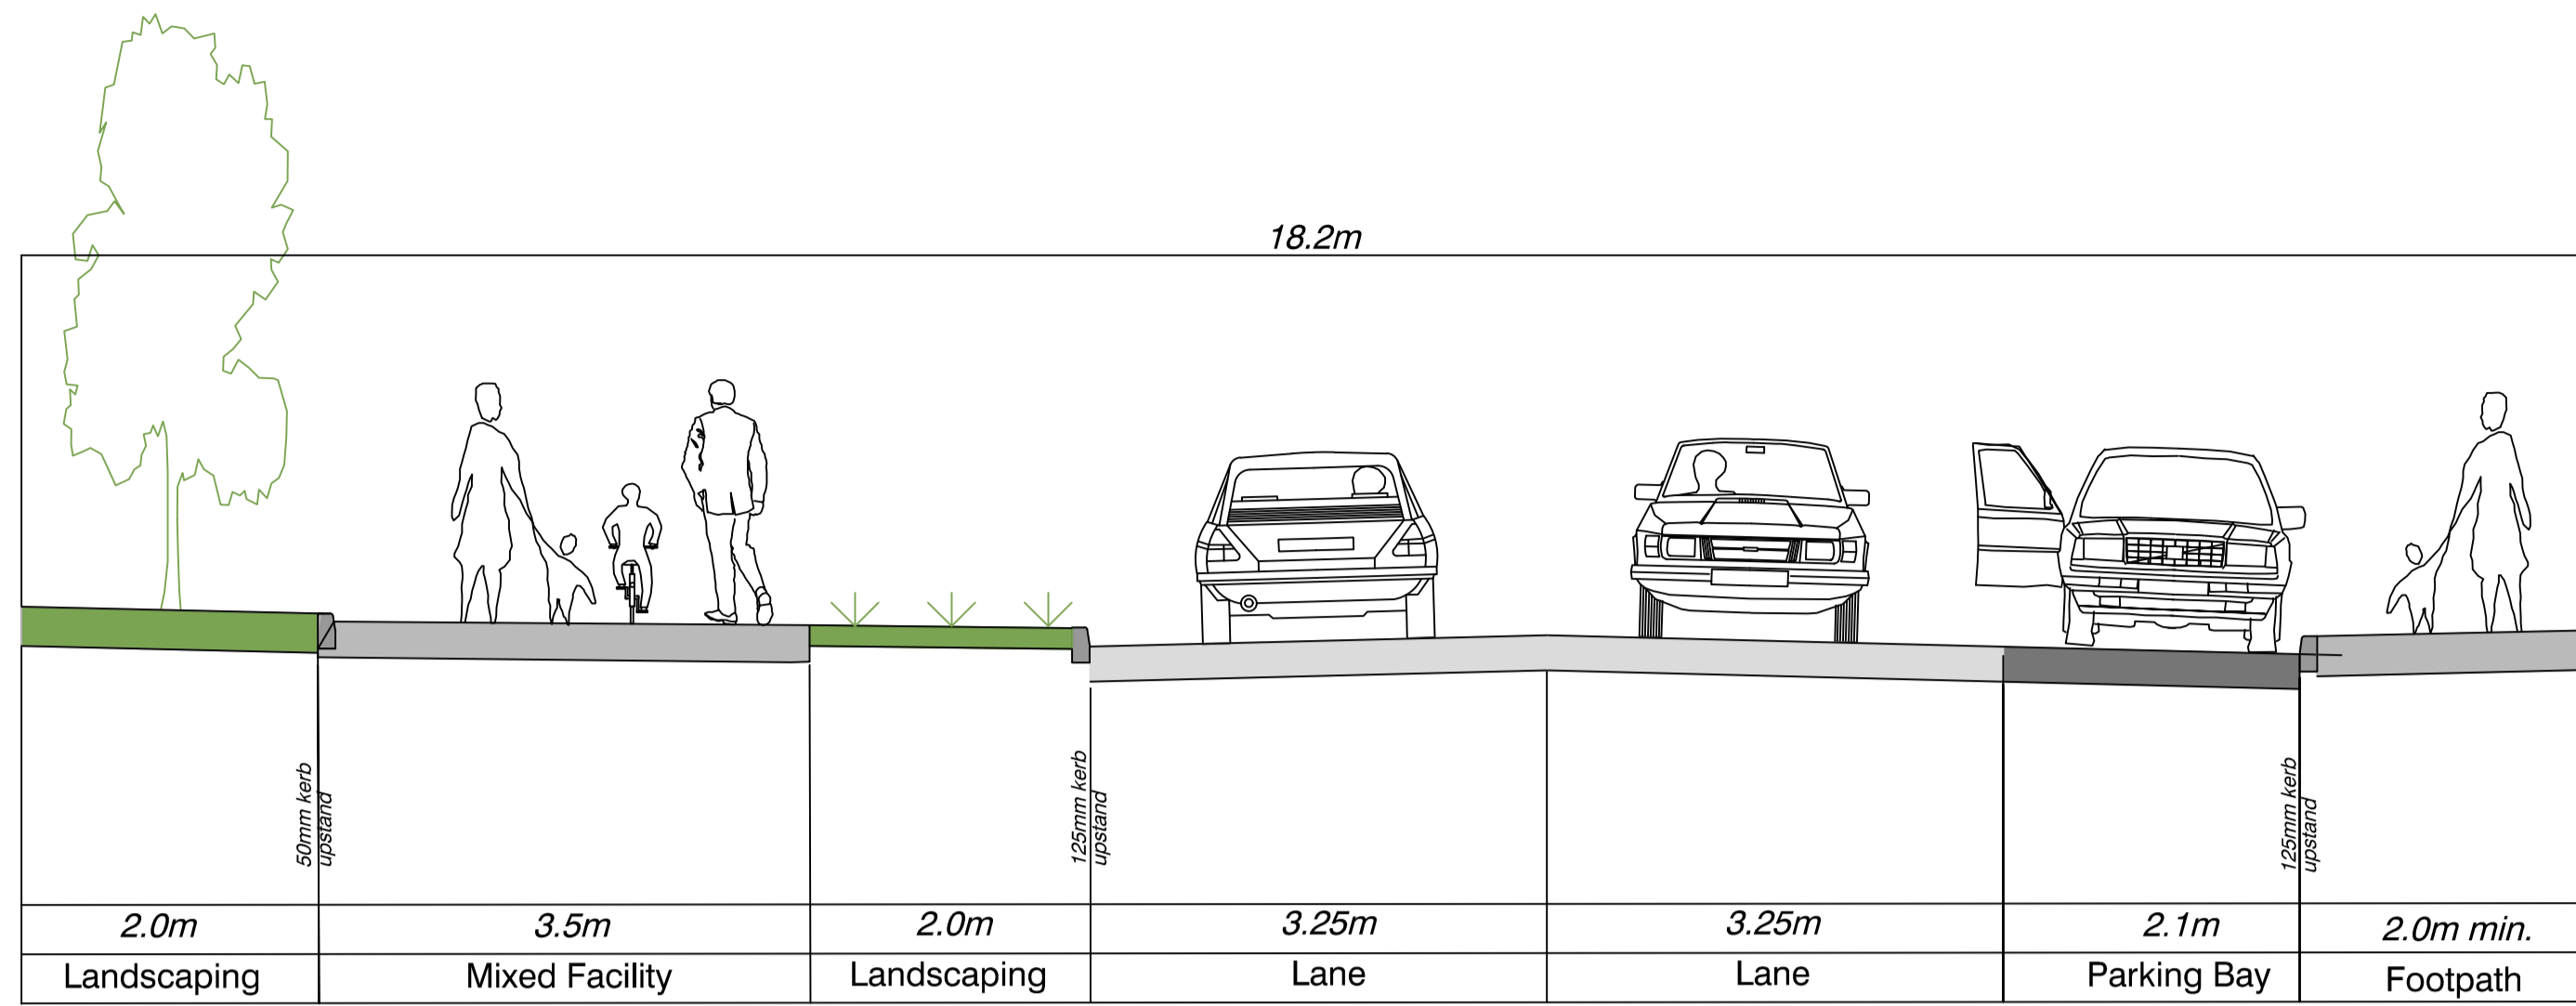


Cross Section A-A

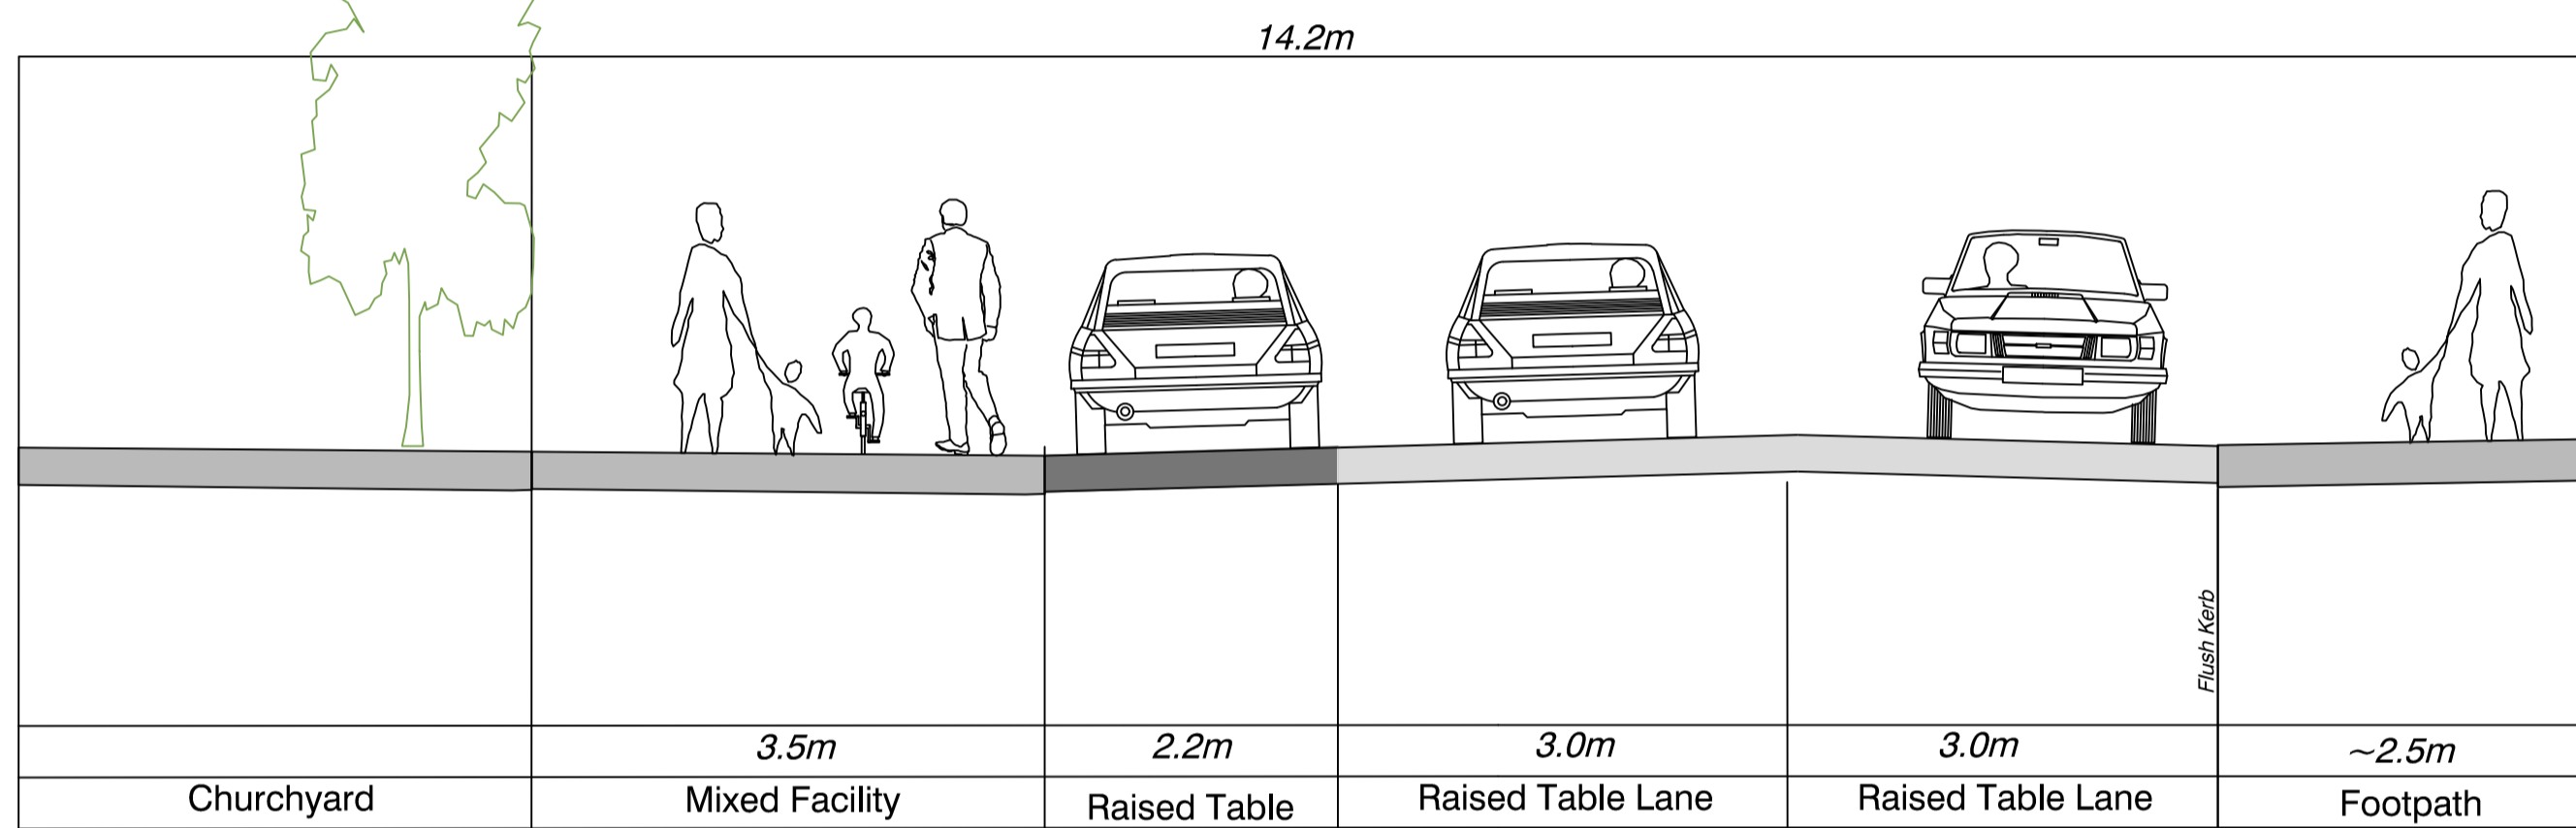

Cross Section B-B

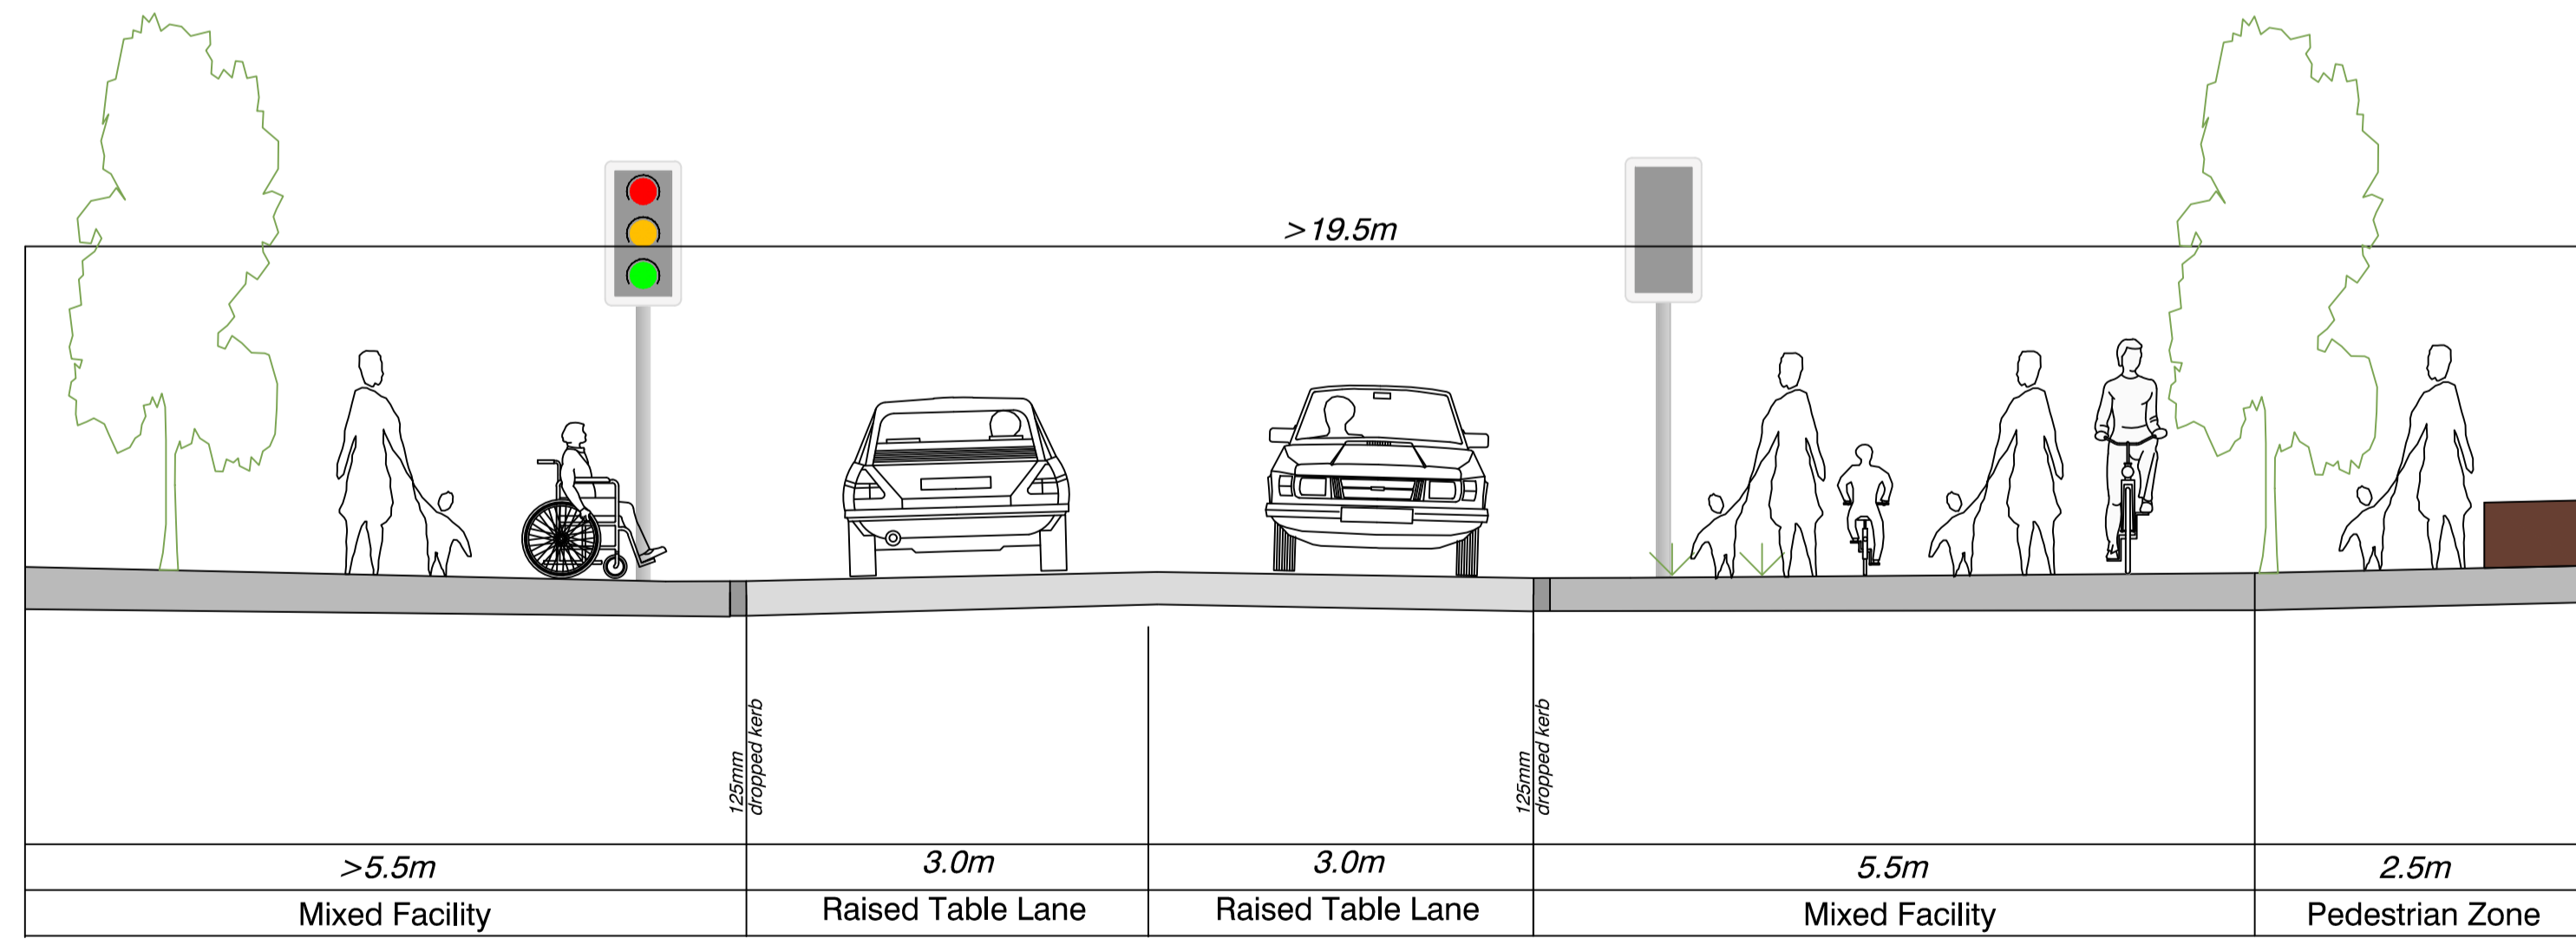

Cross Section C-C

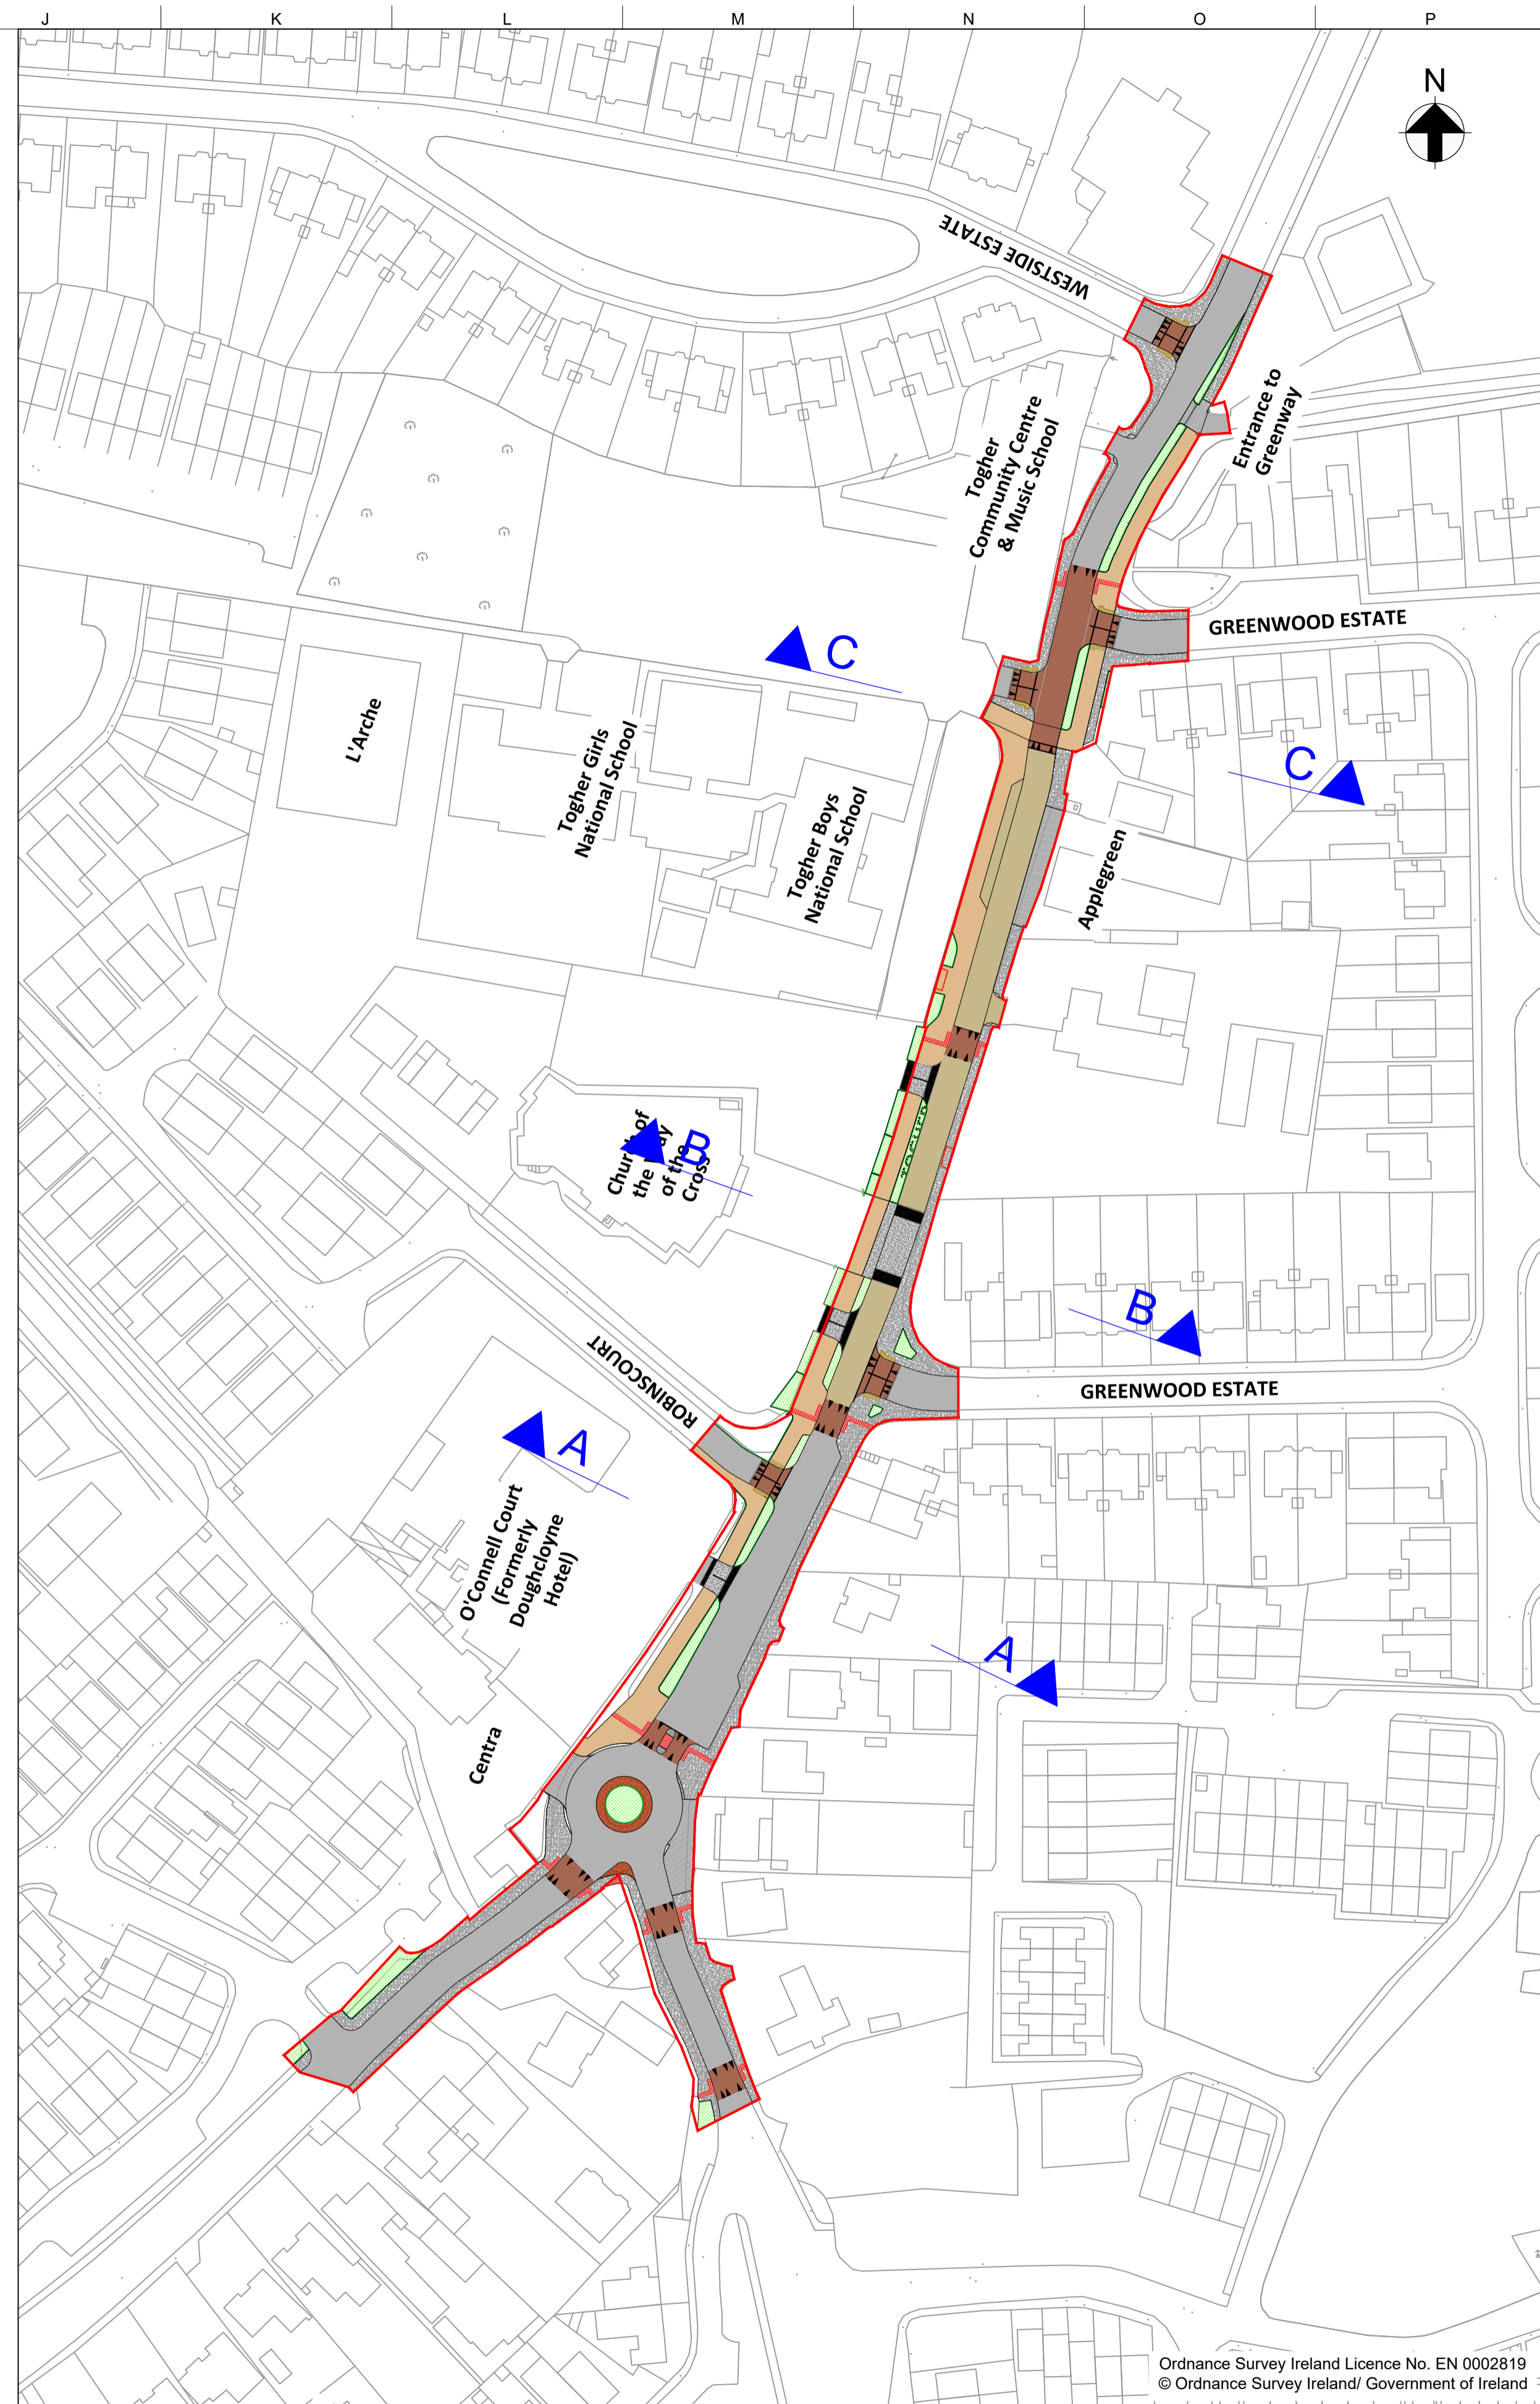

Ordnance Survey Ireland Licence No. EN 0002819
© Ordnance Survey Ireland/ Government of Ireland

PL1	04/11/19	PH	BB	BO'B
Planning Issue				
Issue	Date	By	Chkd	Appd

Client
Cork City Council

Job Title
Together Public Realm Enhancement

ARUP

Arup, One Albert Quay
Cork, T12 X396
Tel +353 21 422 3302
www.arup.com

Drawing Title
Proposed Scheme
General Arrangement
Cross Sections

Drawing Status
Planning

Job No	Drawing No	Issue
234335-28	T0100-03	PL1

Scale at A1
N.T.S.
Discipline
Consulting