
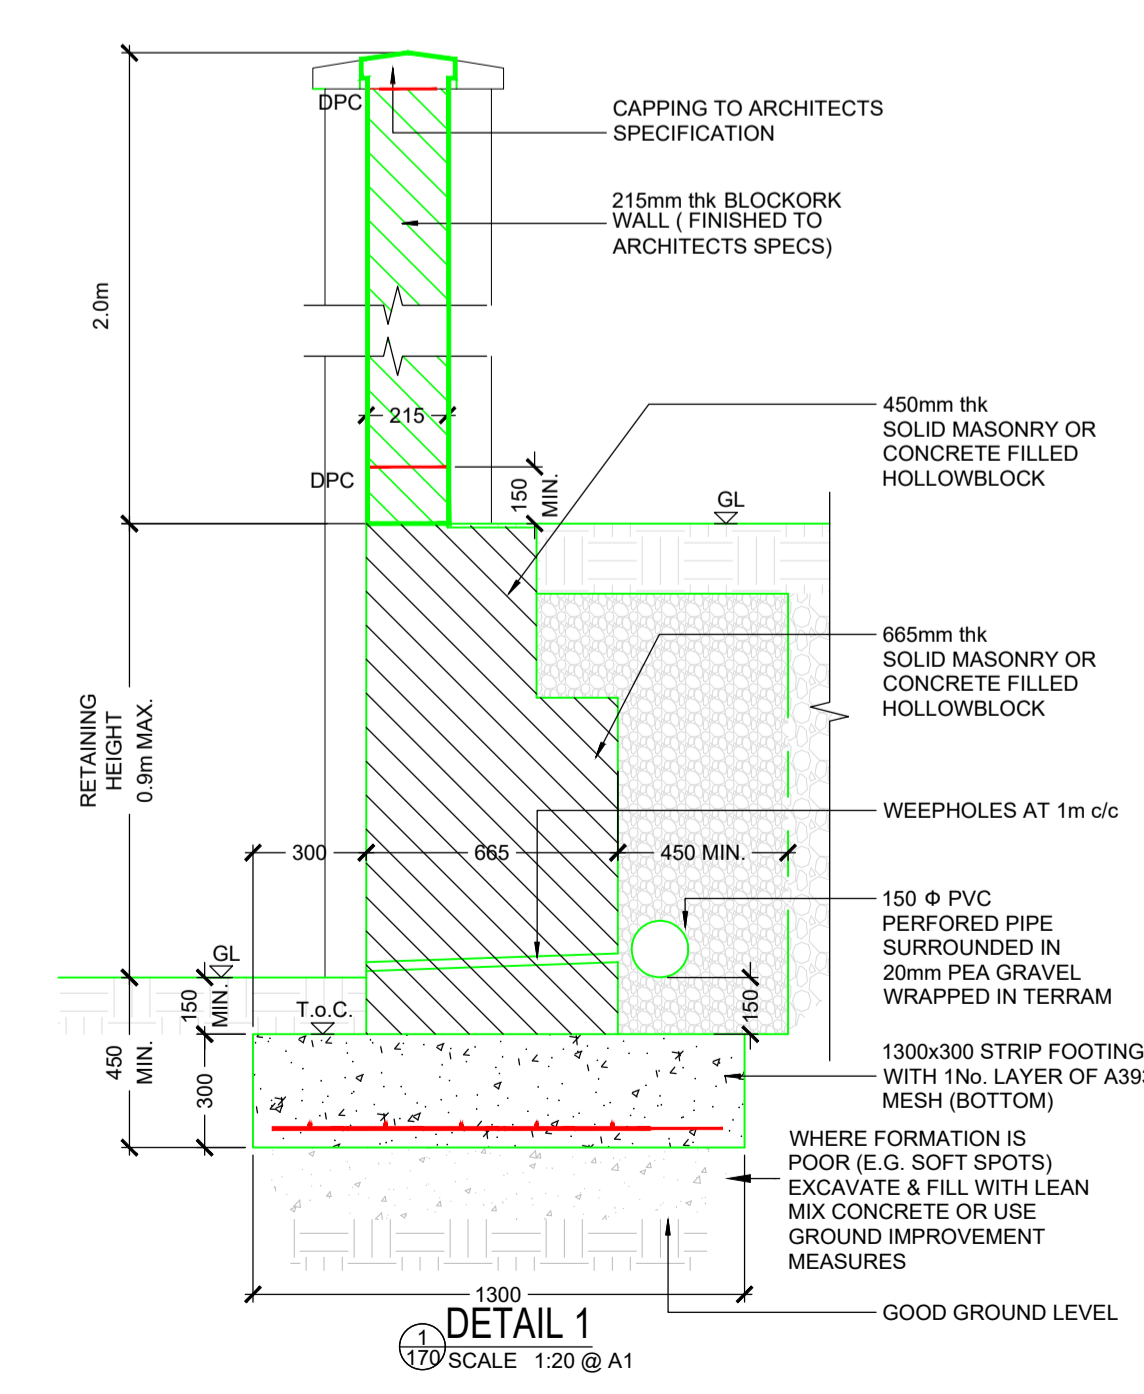


COPYRIGHT AND OWNERSHIP OF THIS DRAWING IS VESTED IN DRA CONSULTING ENGINEERS. NO PART OF THIS DOCUMENT MAY BE REPRODUCED OR TRANSMITTED IN ANY FORM OR STORED IN ANY RETRIEVAL SYSTEM OF ANY NATURE WITHOUT THE WRITTEN PERMISSION OF DRA CONSULTING ENGINEERS AS COPYRIGHT HOLDER EXCEPT AS AGREED FOR USE ON THE PROJECT FOR WHICH THE DOCUMENT WAS ORIGINALLY ISSUED. ©

ALL RIGHTS RESERVED BY THE LAW OF COPYRIGHT AND BY INTERNATIONAL COPYRIGHT CONVENTIONS ARE RESERVED TO DRA CONSULTING ENGINEERS. ©

ORDNANCE SURVEY MAPS REPRODUCED UNDER LICENCE No. CYAL50173115.
© ORDNANCE SURVEY IRELAND / GOVERNMENT OF IRELAND.

- LEGEND:**
- SITE BOUNDARY
 - OUTLINE OF PROPOSED DEVELOPMENT
 - 2.0m HIGH BOUNDARY WALL FINISHED TO ARCHITECTS SPECIFICATION
 - 2.0m HIGH BOUNDARY WALL FINISHED TO ARCHITECTS SPECIFICATION ON 860mm THICK BLOCKWORK RETAINING WALL (MAX. RETAINING = 0.9m)
 - LOW-LEVEL 1m BOUNDARY WALL FINISHED TO ARCHITECTS SPECIFICATION
 - 1.8m HIGH CONCRETE POST AND TIMBER PANEL FENCE FINISHED TO ARCHITECTS SPECIFICATION

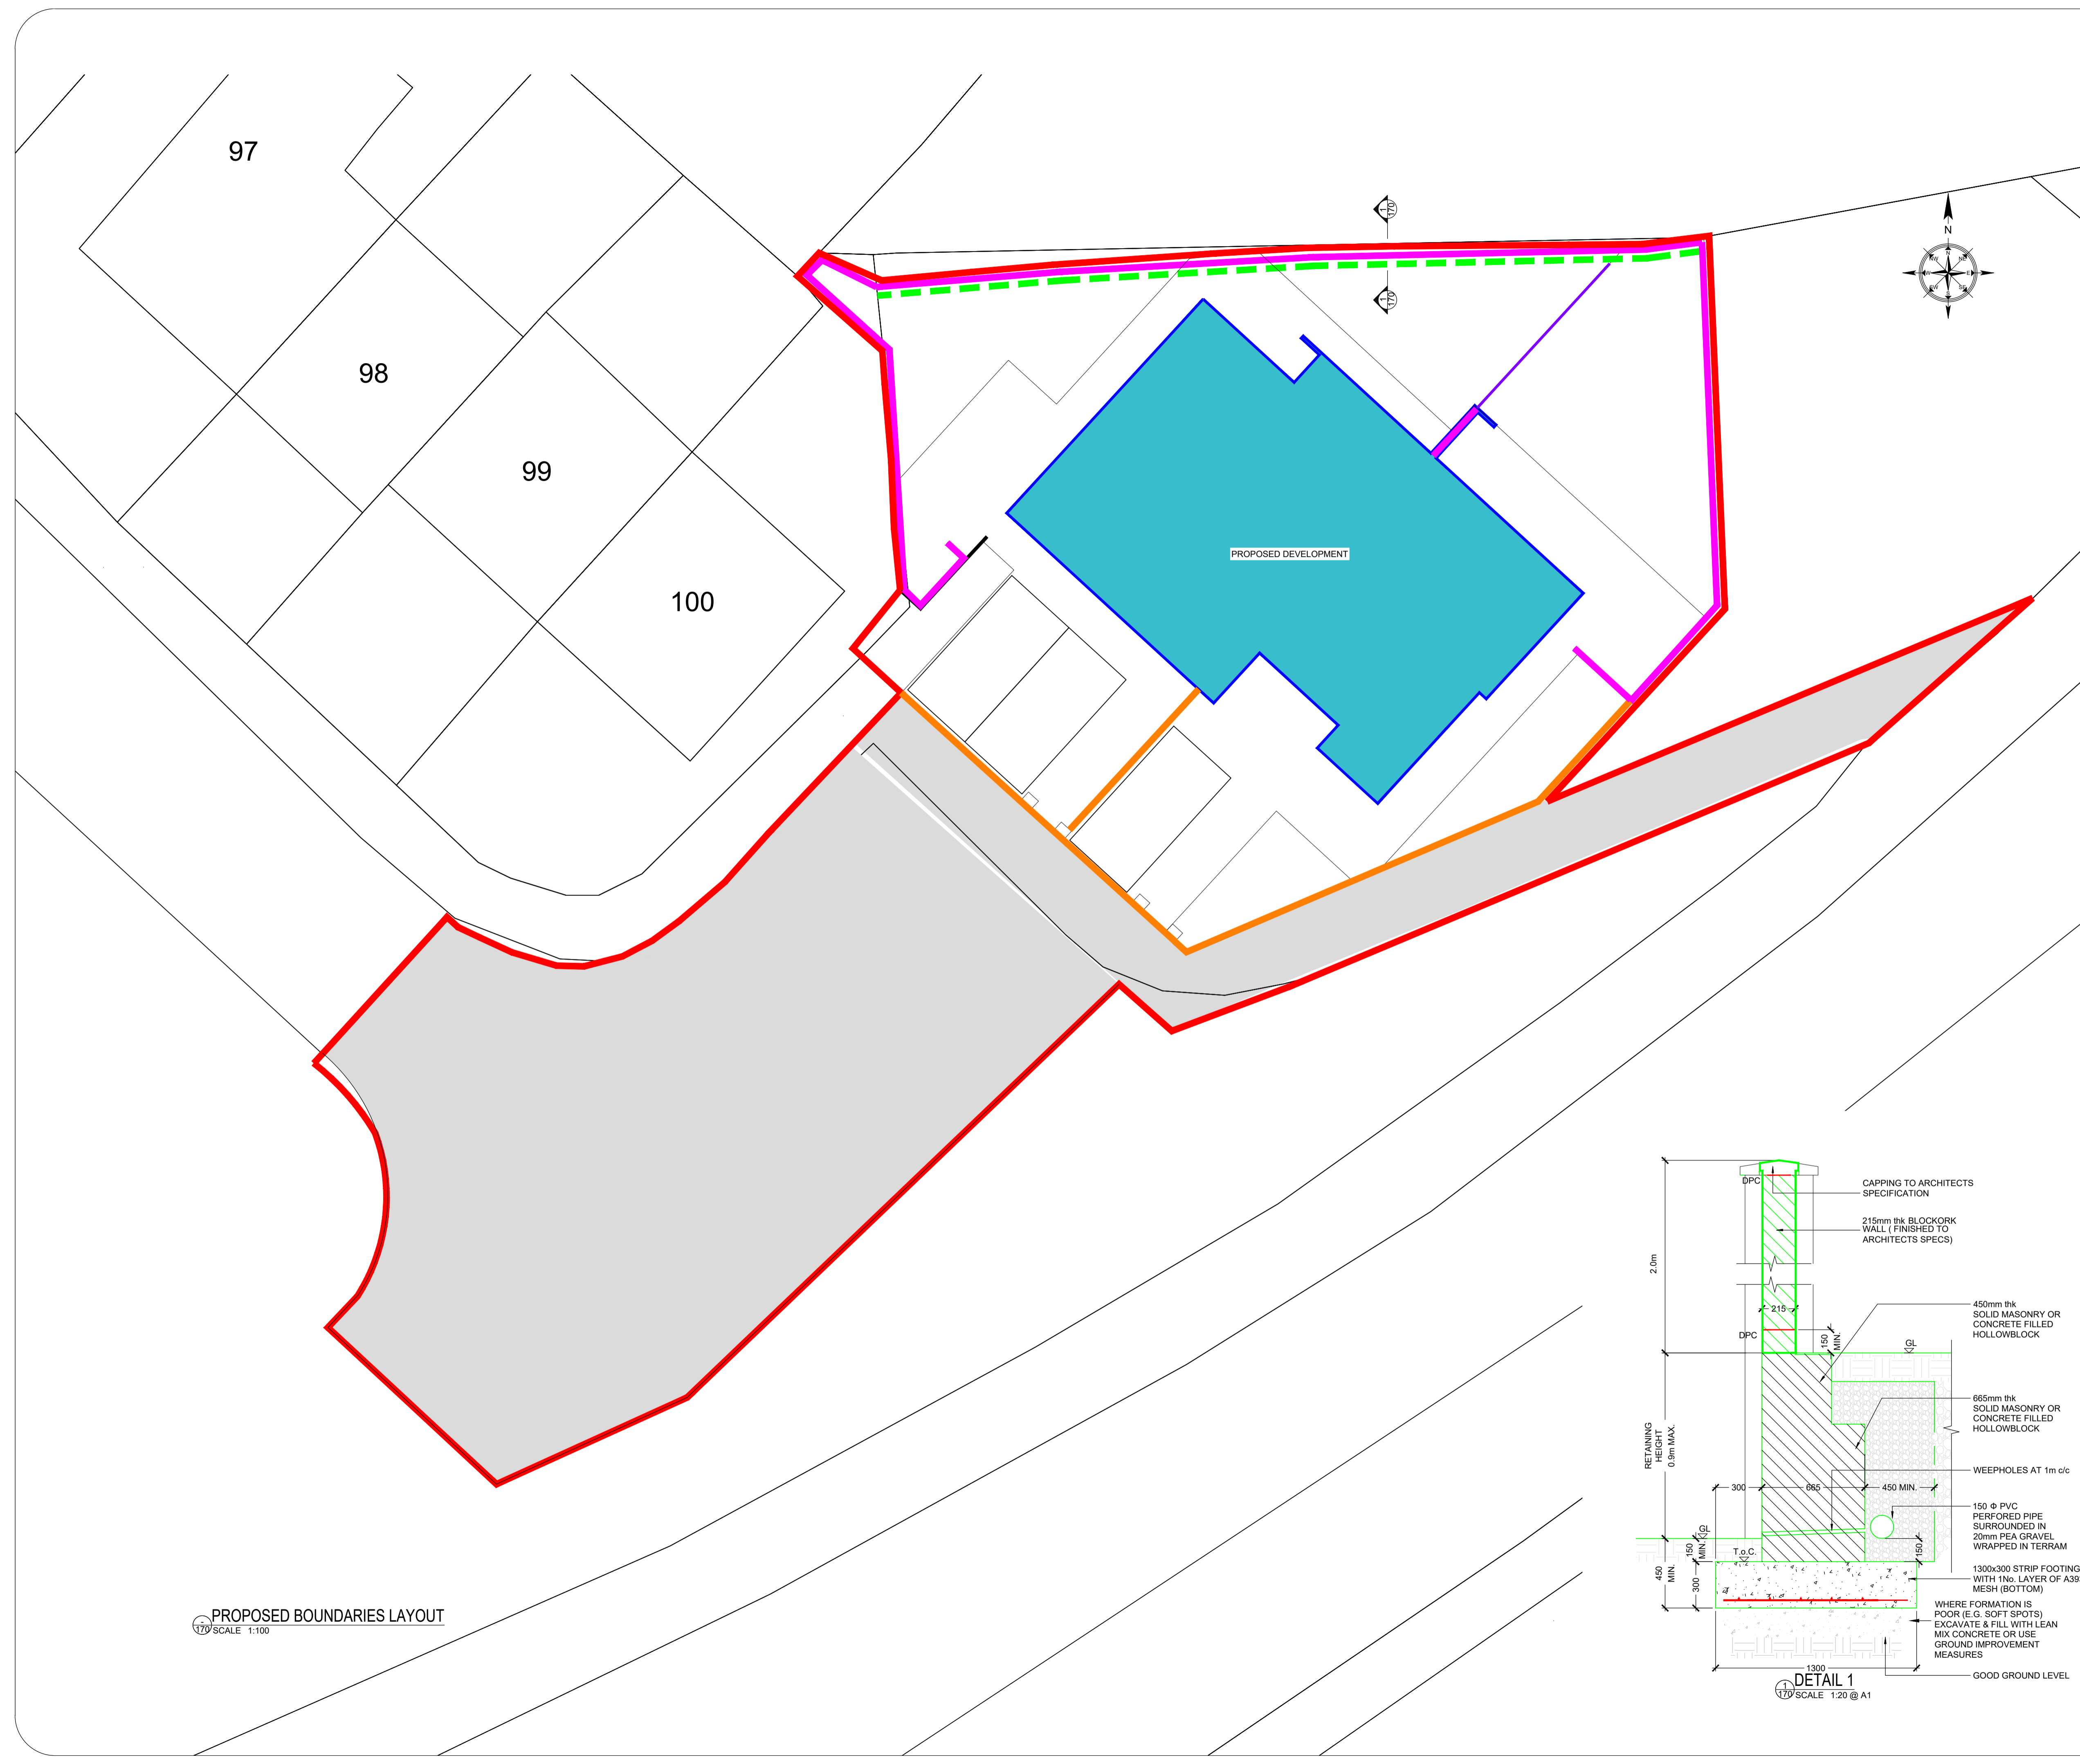

2	REVISED AS PER CCC COMMENTS	JOK	RP	JR	30/08/23
REV.	DESCRIPTION	PROD.	VERIF.	APPR.	DATE

PLANNING

DRA
CONSULTING ENGINEERS

NSAI
NATIONAL SOCIETY OF ARCHITECTS

IRCA
INSTITUTE OF REGISTERED CIVIL ENGINEERS

DUBLIN: 01-4007515 | LIMERICK: 061-310-701 | WEXFORD: 053-915-2814 | E: info@draconsulting.ie | W: www.draconsulting.ie

CLIENT:		CORK CITY COUNCIL	
PROJECT:		NEW ACCOMMODATION AT 101-102 HOLLYVILLE, HOLLYHILL, CORK CITY.	
TITLE:		PROPOSED BOUNDARIES LAYOUT	
DATE:	25/07/2023	SCALE:	AS SHOWN @ A1
DESIGNER:	JOK	DRG. No.	22245-170
PRODUCER:	JOK	REV.	2
VERIFIER:	JR		
APPROVER:	AD		