


Notes:

- LS - Light Standard
- SH - Spot Height
- RS - Road Sign
- FH - Fire Hydrant
- GY - Gully Trap
- MHS - Manhole Square
- MHR - Manhole Round
- IL - Invert Level
- TEL - Telecom Manhole
- FFL - Finished Floor Level
- WH - Wall Height
- SV - Sluice Valve
- WM - Water Meter
- EP - Electricity Pole
- TP - Telegraph Pole
- BOL - Bollard
- TL - Traffic Light

Line Types

- Sod & Stone Wall Line
- Track Line
- Fence Line
- Building Line
- Edge of Concrete
- Wall Line
- Bank Bottom Line
- Bank Top Line
- Road Line
- Electricity Pole Line
- Telegraph Pole Line
- Edge of Vegetation

Survey Co Ordinates are in Irish Transverse Mercator (ITM)
All levels shown are in metres and relate to Malin head datum

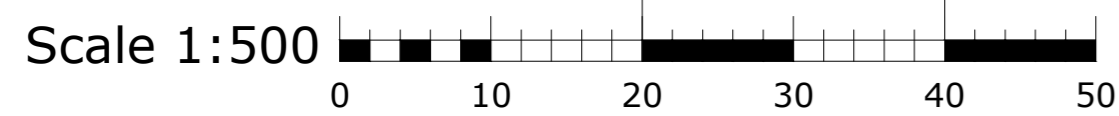

Title: Topographical Survey at
Hollyville, Knocknaheeny, Cork City
Client/Architect: Cork County Council

Scale: 1:500 on A2	Date: Feb 2023	Dwn By: JM	Dwg No: 23-02-1006
		Ckd By: JM	

JM Surveys Ltd
Mountkeeffe,
Newmarket,
Co. Cork.
(087) 9524406 (029)20179

• Nationwide Land
• Building
• Engineering

Email: jmsurveyskanturk@gmail.com Web: www.jmsurveys.ie ©